


This drawing, the works and concepts depicted, are copyright and may not be reproduced or made use of, either directly or indirectly, without the express consent of the LINKS Architecture Ltd.

Do not scale this drawing.

All heights, levels, sizes and dimensions to be checked on site before any work is put to hand.

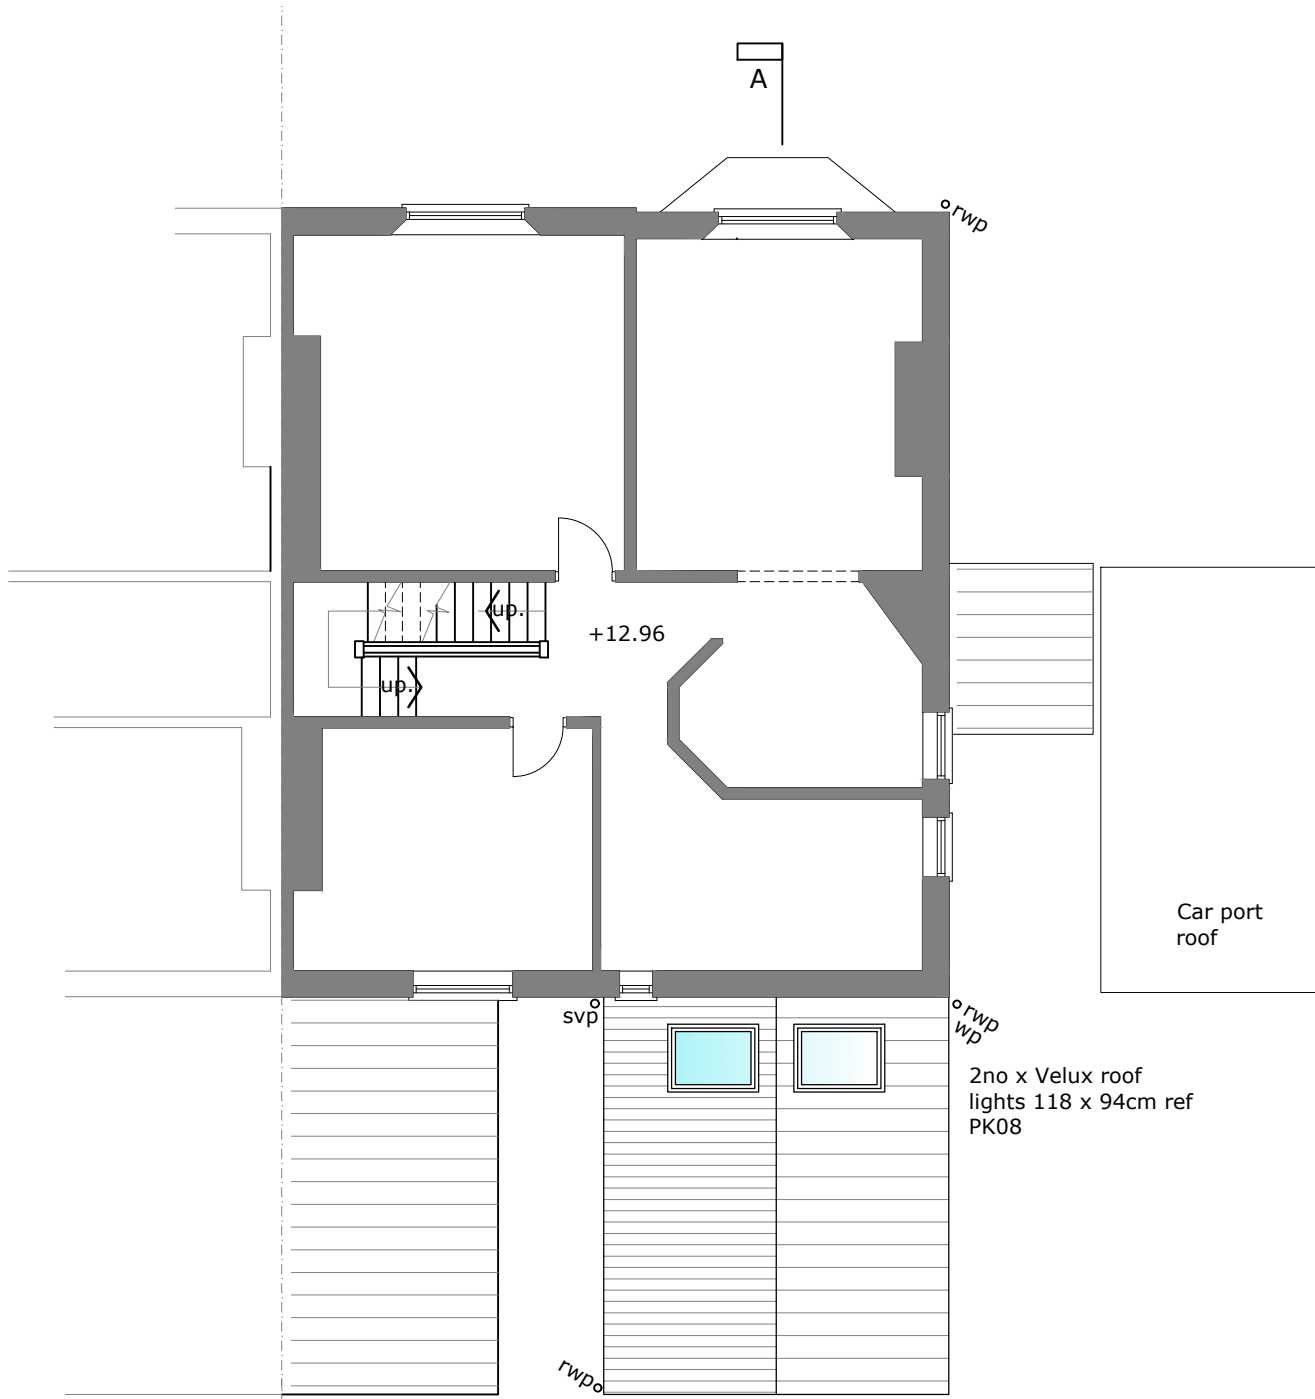

0 1 2 3
scale in M @A3

GROUND FLOOR

GARAGE

Revisions:
Stage:
Planning

Client Name:
Matthew & Amy Tootle

Project:
**Proposed Alterations at 33
Somerset Ave, Blackburn BB1 9JD**

Drawing Name:
Proposed Plans

Scale @ A3: 1:100	Date: 02.03.25	Drawing Number: 24066 - 10
-----------------------------	--------------------------	--------------------------------------

LINKS Architecture Ltd

35 Collinfield Kendal LA9 5JD

Alan Varley
T/F: 01539 741250
M: 07971 507933
E:a.varley333@btinternet.com