




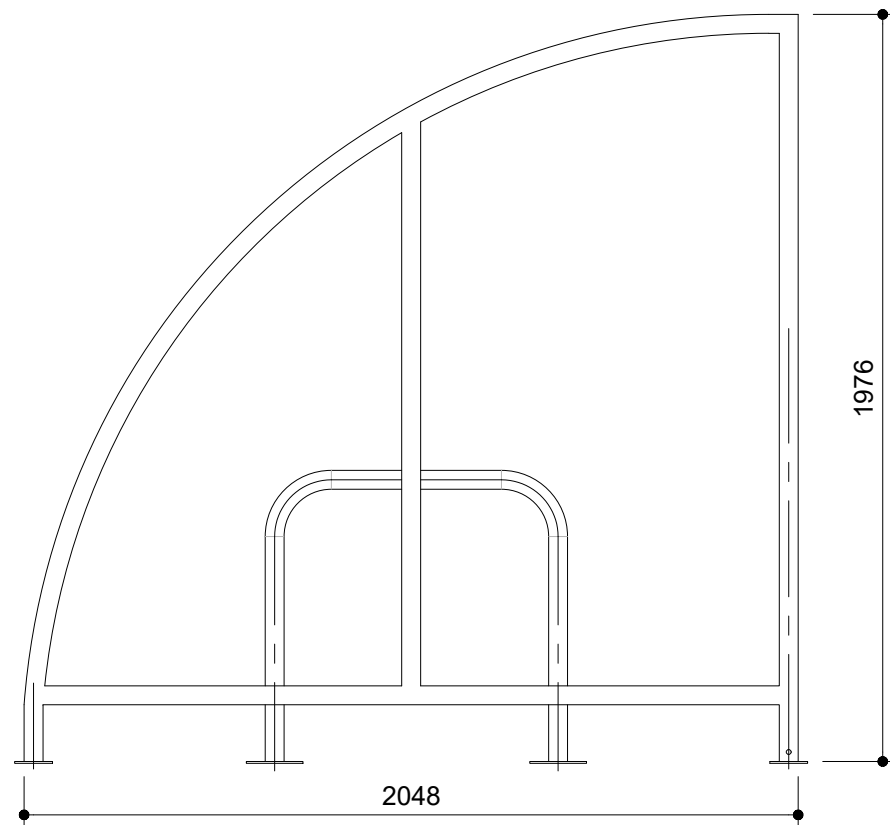


Side Elevation

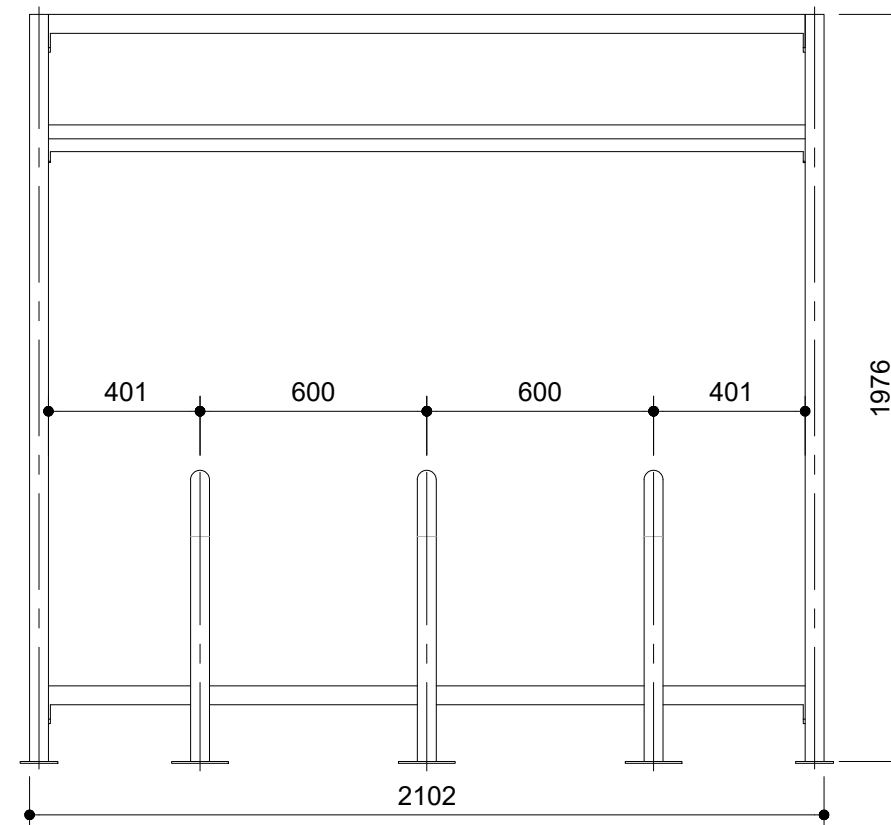

Front Elevation

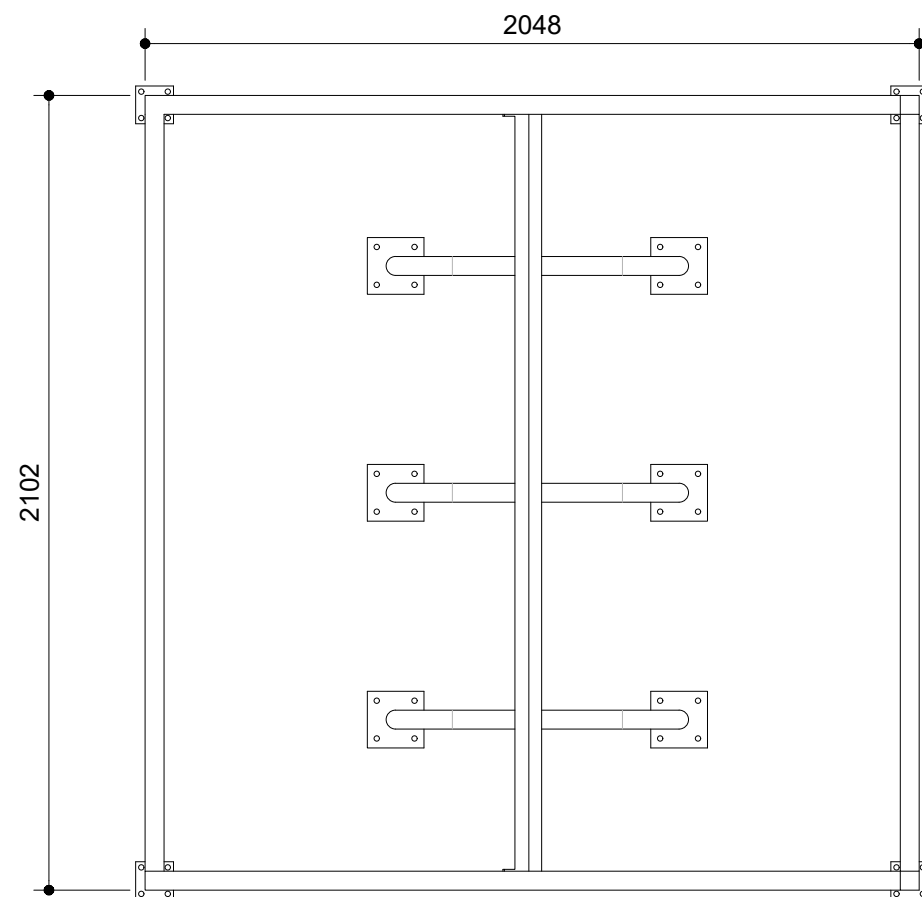

Plan

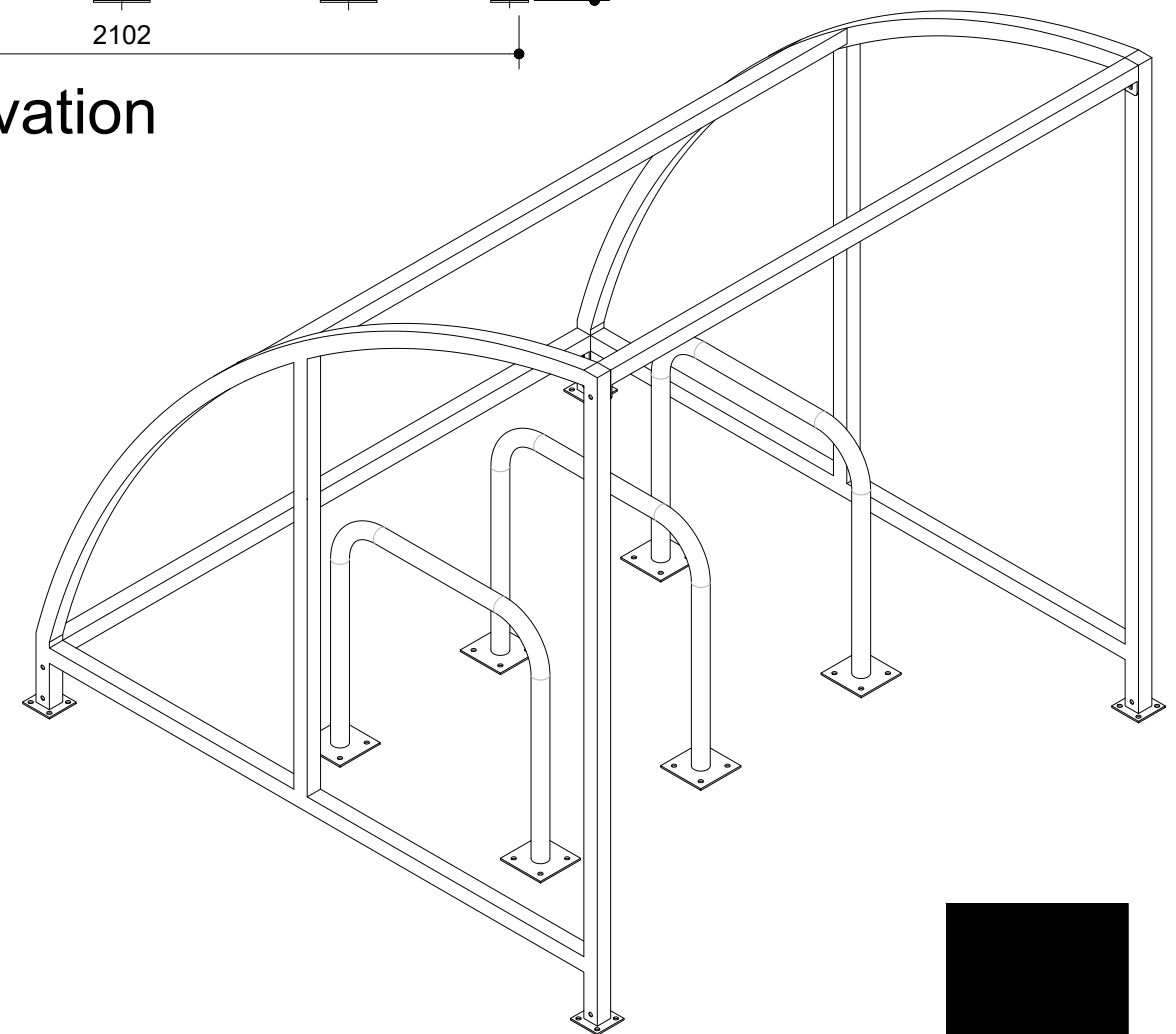

0 0.5m 1m 1.5m
1:20@A3 1178-PL25

Thorneyholme Hall, Dunsop Bridge

Proposed Bike Store



31 Chapel Brow Leyland Preston PR25 3NH
Tel 01772 467404 E Mail info@pwlarchitects.com