


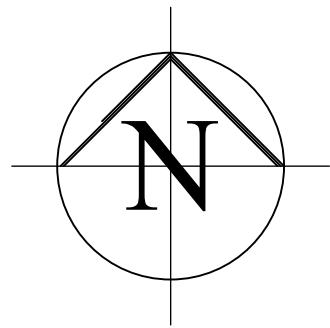

LIGHTING LEGEND

Ansell Lighting
● b Taurus LED
Bollard



■ t Tree LED
spotlights



0 4m 8m 12m 16m

Thorneyholme Hall - Proposed Site Layout

Rev H:	Legend updated	23-09-25
Rev G:	Bike Store added	07-06-22
Rev F:	Site Layout updated	23-03-21
Rev E:	Proposed bollard positions indicated	17-08-20
Rev D:	Site Layout updated	14-03-19
Rev C:	Site Layout updated	13-02-19
Rev B:	Accommodation notation altered	19-05-17
Rev A:	Parking indicated	02-05-17

Project
Proposed Development at
Thorneyholme Hall, Dunsop Bridge

Title
Proposed Site Layout

31 Chapel Brow Leyland Preston PR25 3NH
Tel 01772 467404 E Mail: info@pwlarchitecture.com

Scale	Date
1:200@A1	March 2017
Drawn	Drwg No
PL	1178-PL-22H