


Secure covered cycle store

Dimensions	Colour	Finish
H1976 x W2102 x D2048mm	Grey	Powder Coated

Including 2m weather canopy

zinc galvanised steel framework



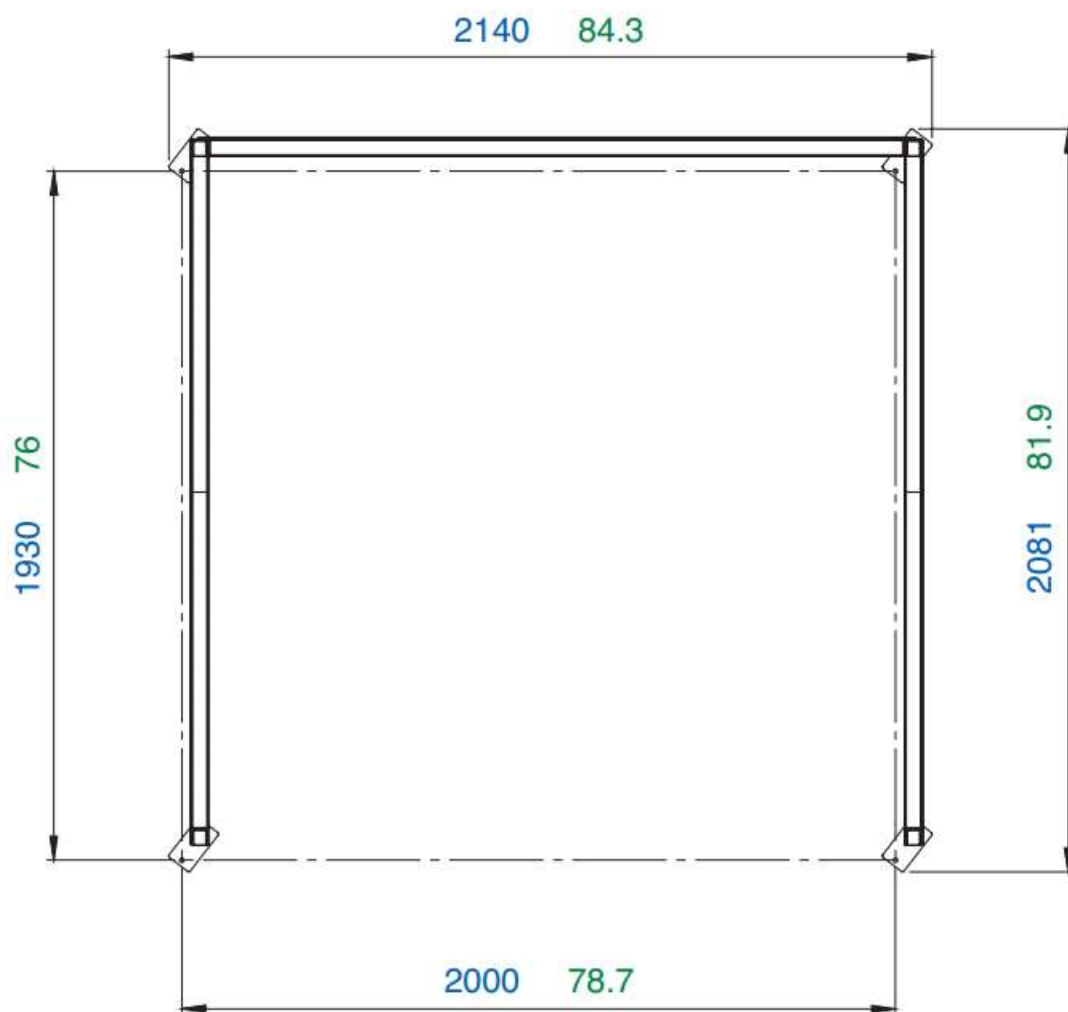

■ mm
■ inches