

NOTES:

1: Do not scale this drawing, use figured dimensions only 2: The Contractor, Sub Contractor or specialist supplier are responsible for confirming site dimensions prior to fabrication 3: Any dimensional discrepancies are to be reported to the Architect immediately




North Elevation




South Elevation



East Elevation

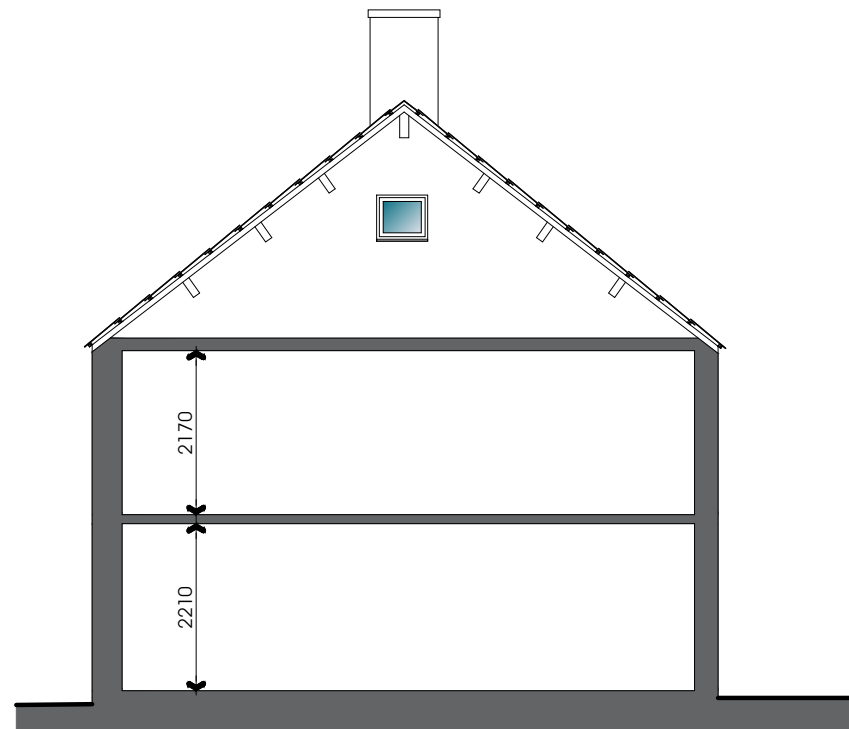

Section 1

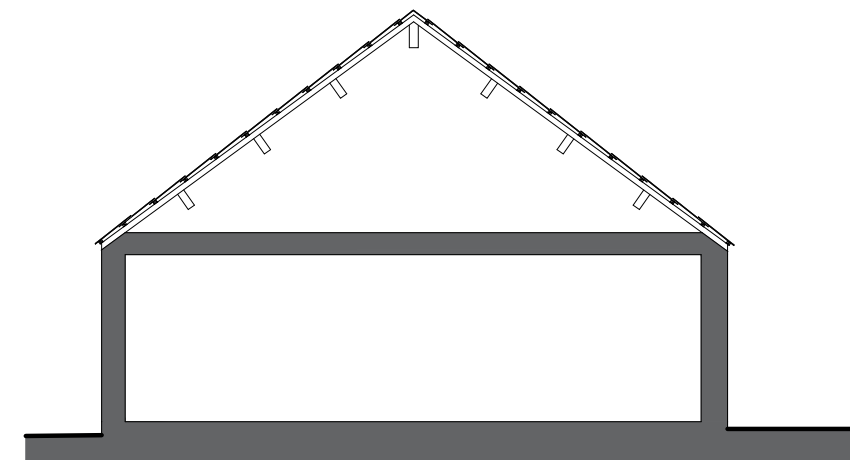

Section 2

Extension & Alteration

Nightfield Lane Balderstone BB2 7LJ

Ms. S. Taylor

Lane Ends Farmhouse, Balderstone BB2 7LJ

Existing Elevations and Sections

DATE 05.10.2024

JOB NO. 3432

DRAWING NO. 01


REVISION

SCALE 1:100 @ A3




NOTES:


1: Do not scale this drawing, use figured dimensions only 2: The Contractor, Sub Contractor or specialist supplier are responsible for confirming site dimensions prior to fabrication 3: Any dimensional discrepancies are to be reported to the Architect immediately

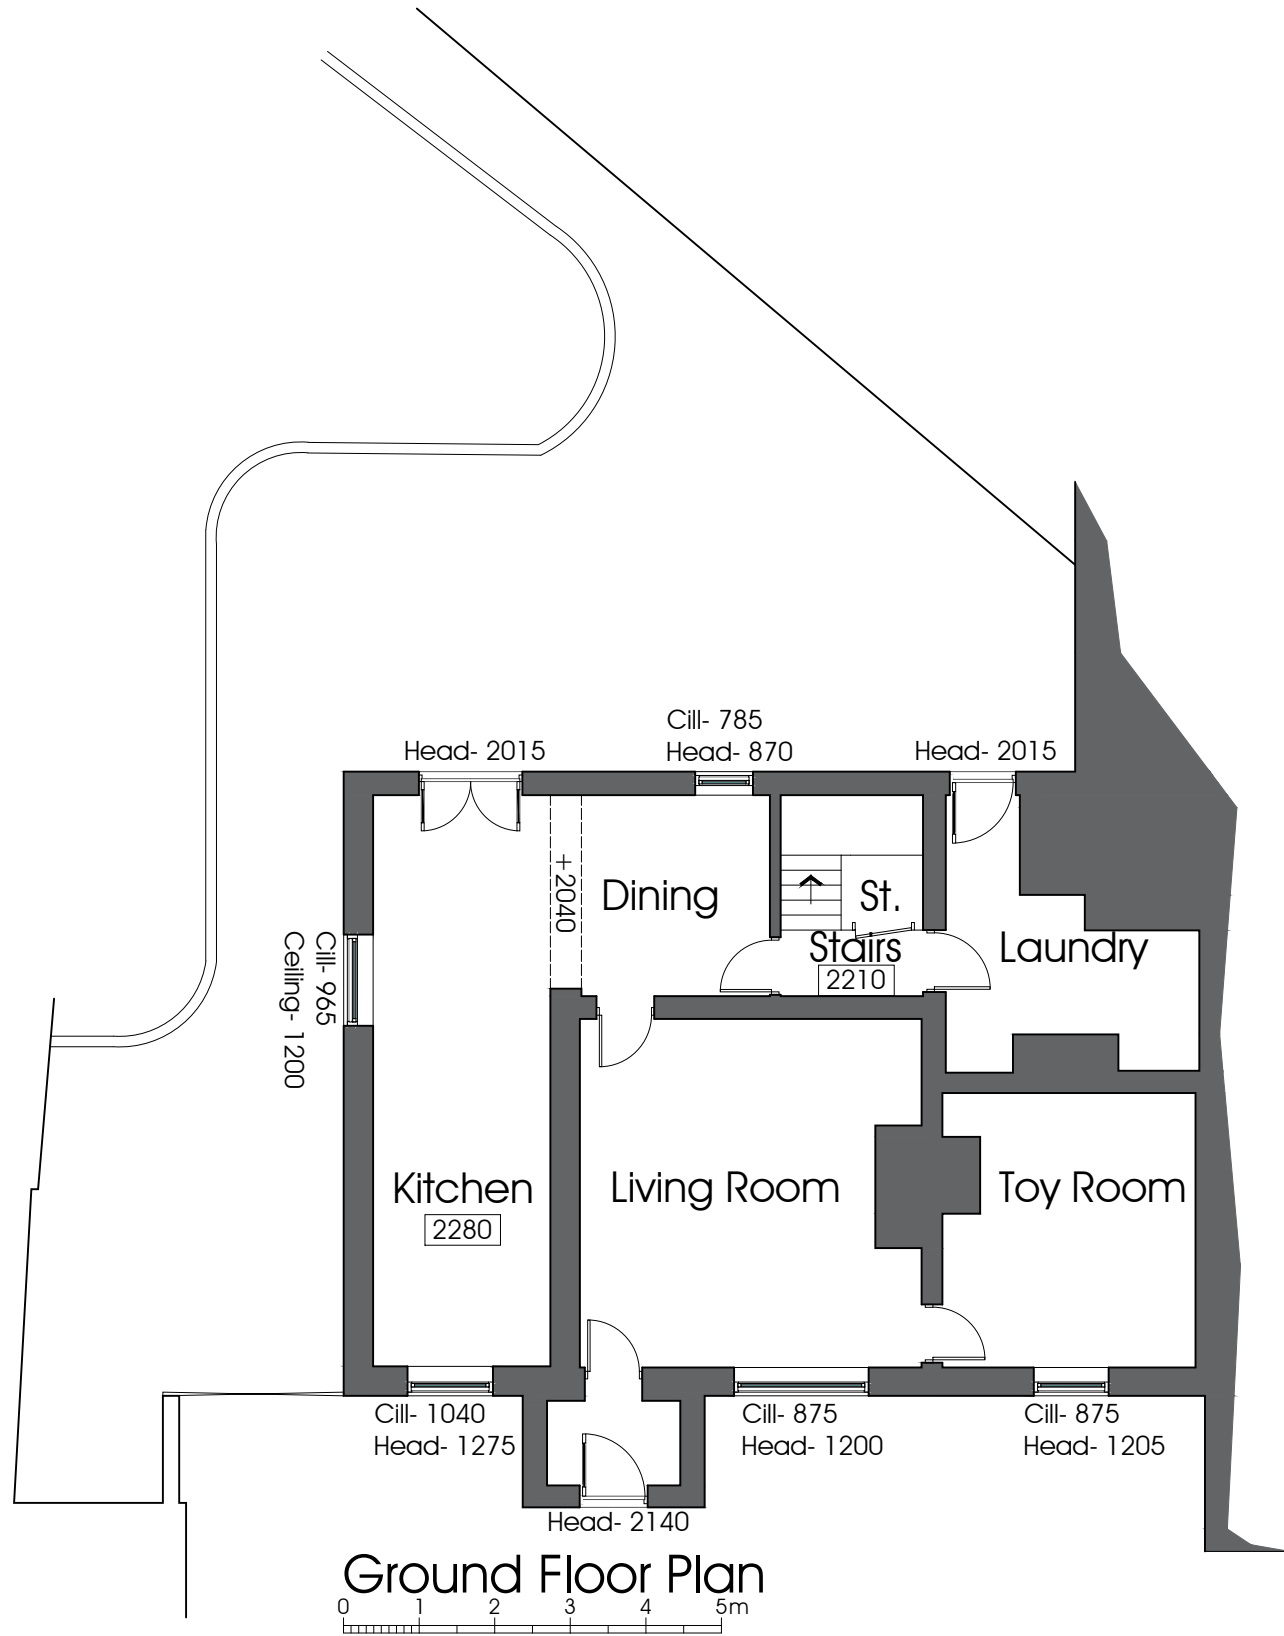

Ground Floor Plan

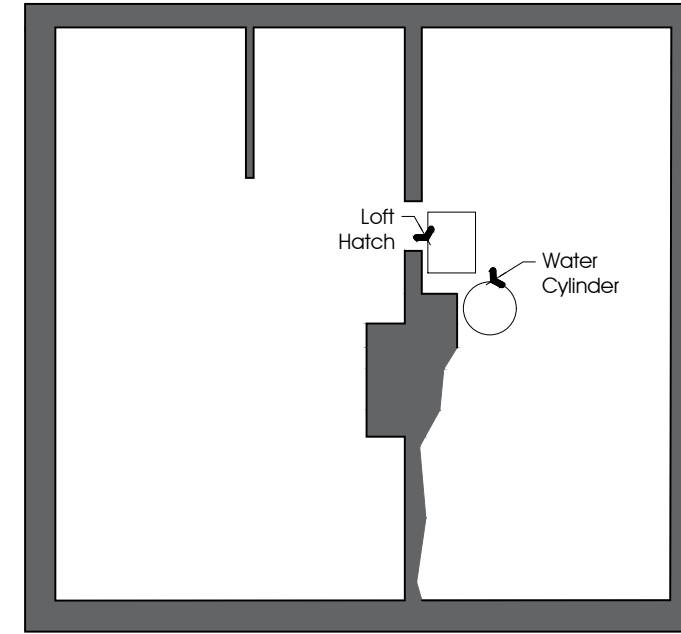

Loft Space

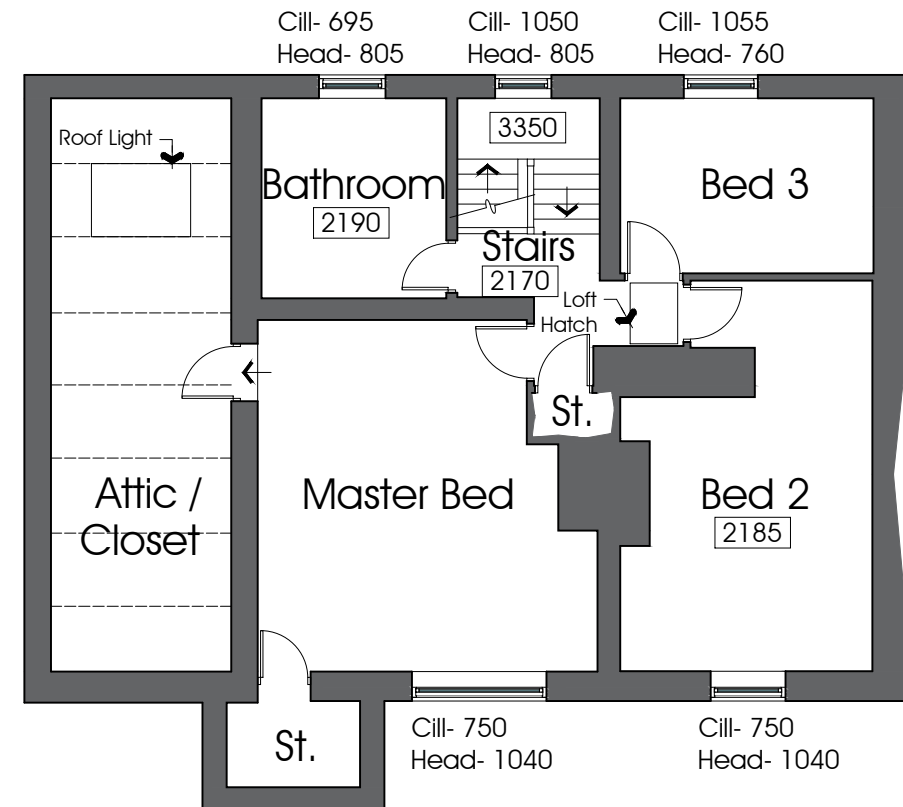

First Floor Plan

Extension & Alteration

Nightfield Lane Balderstone BB2 7LJ

Ms. S. Taylor

Lane Ends Farmhouse, Balderstone BB2 7LJ

Existing Floor Plans

DATE 05.10.2024

JOB NO. 3432

DRAWING NO. 02

REVISION

SCALE 1:100 @ A3




NOTES:
1: This drawing is for Planning Application purposes only




North West Elevation

scale 1:100
0 1 2 3 4 5m

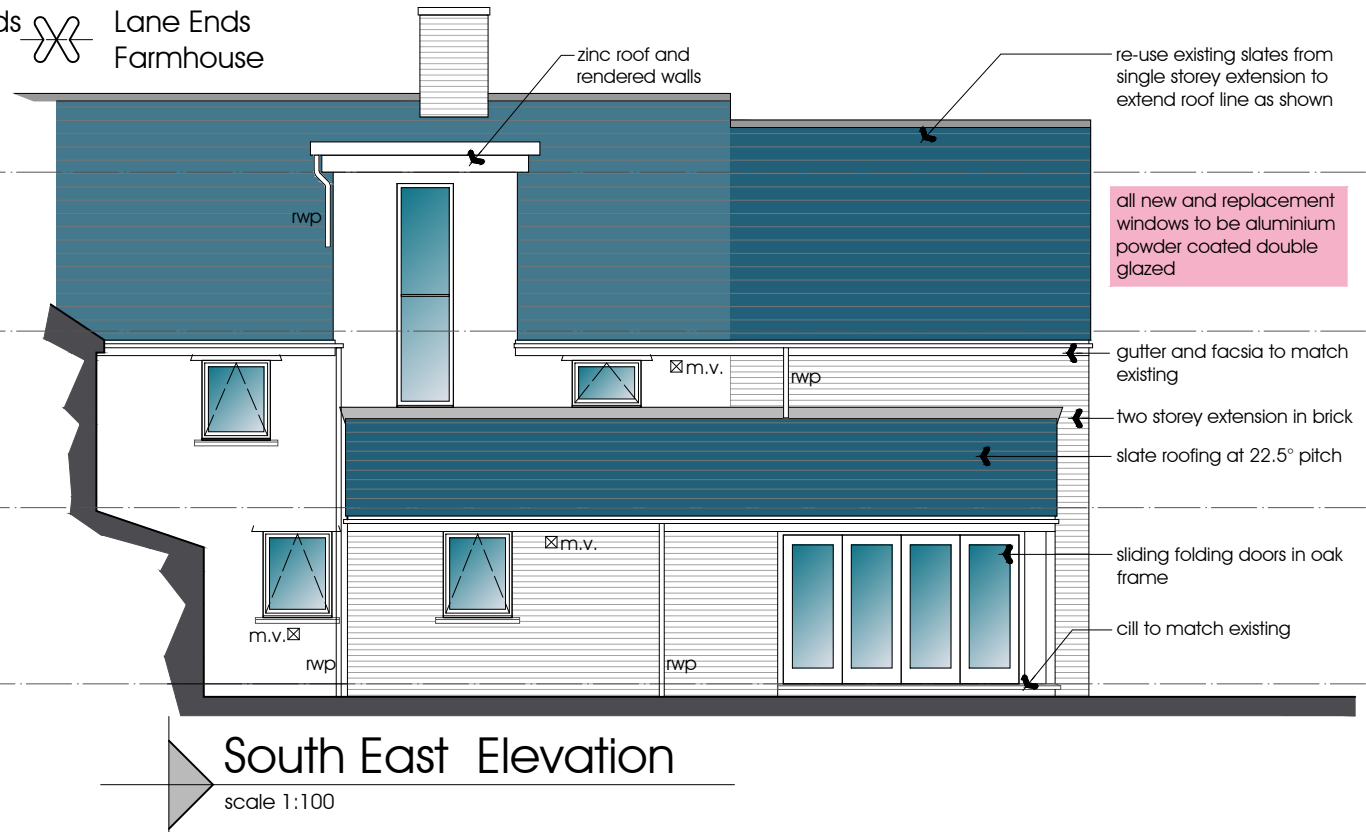


South East Elevation

scale 1:100

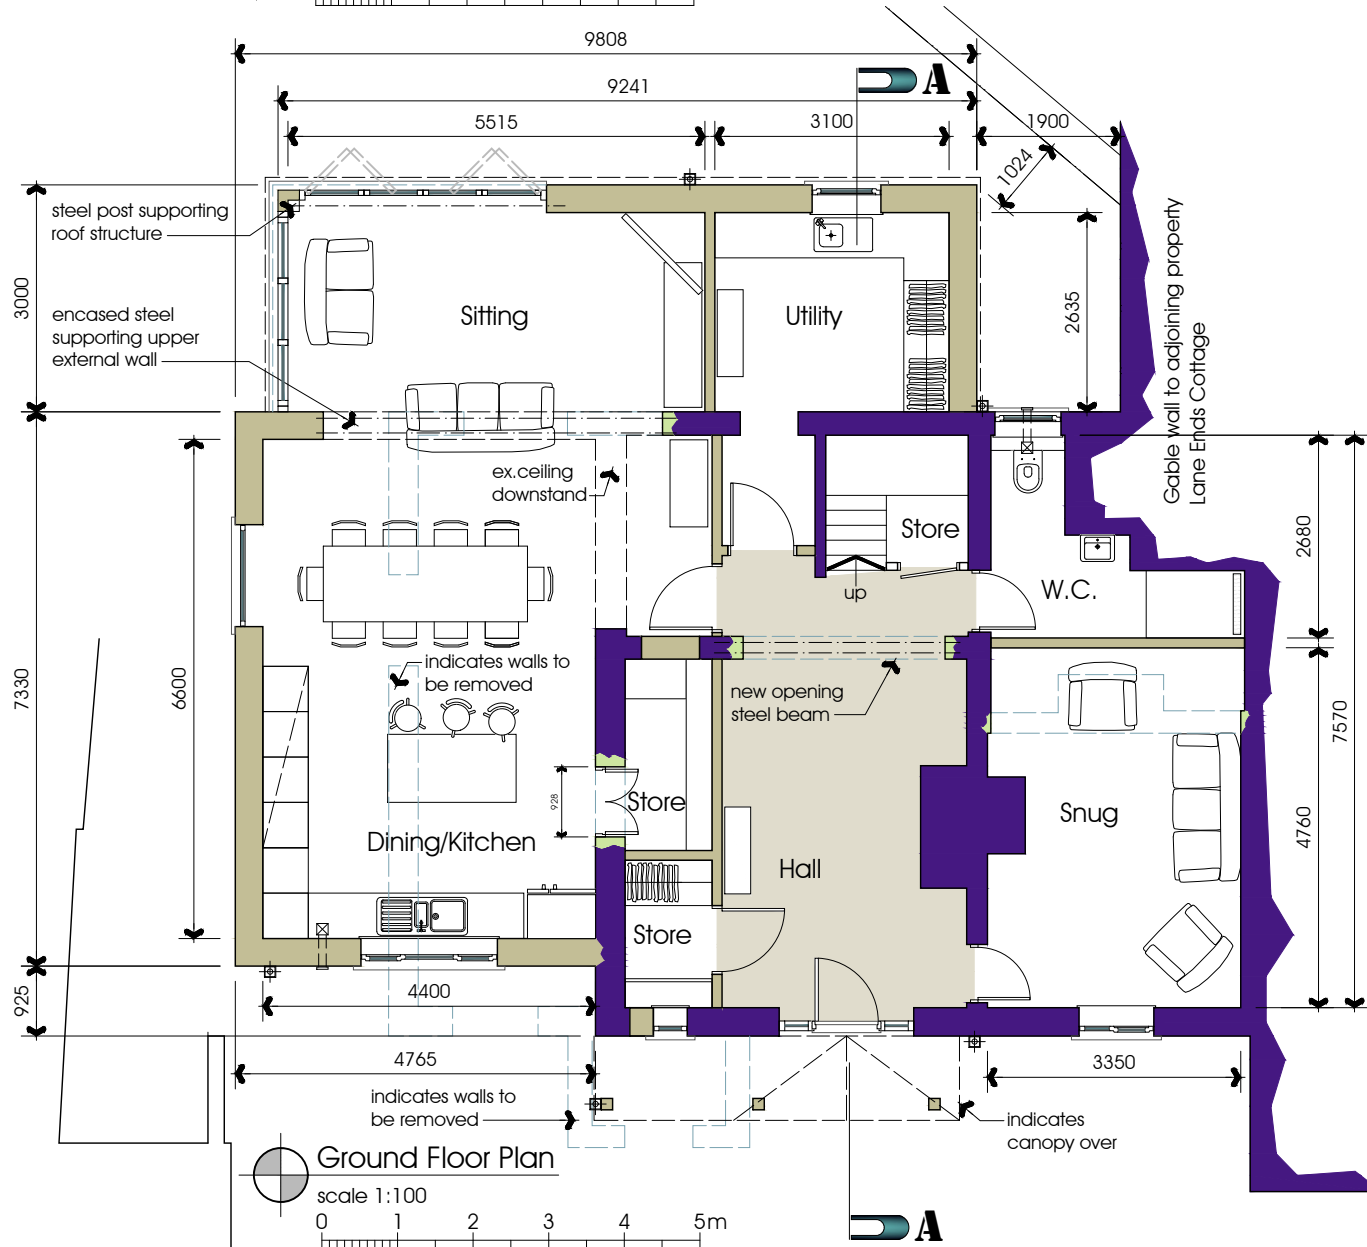

Ground Floor Plan





scale 1:100
0 1 2 3 4 5m

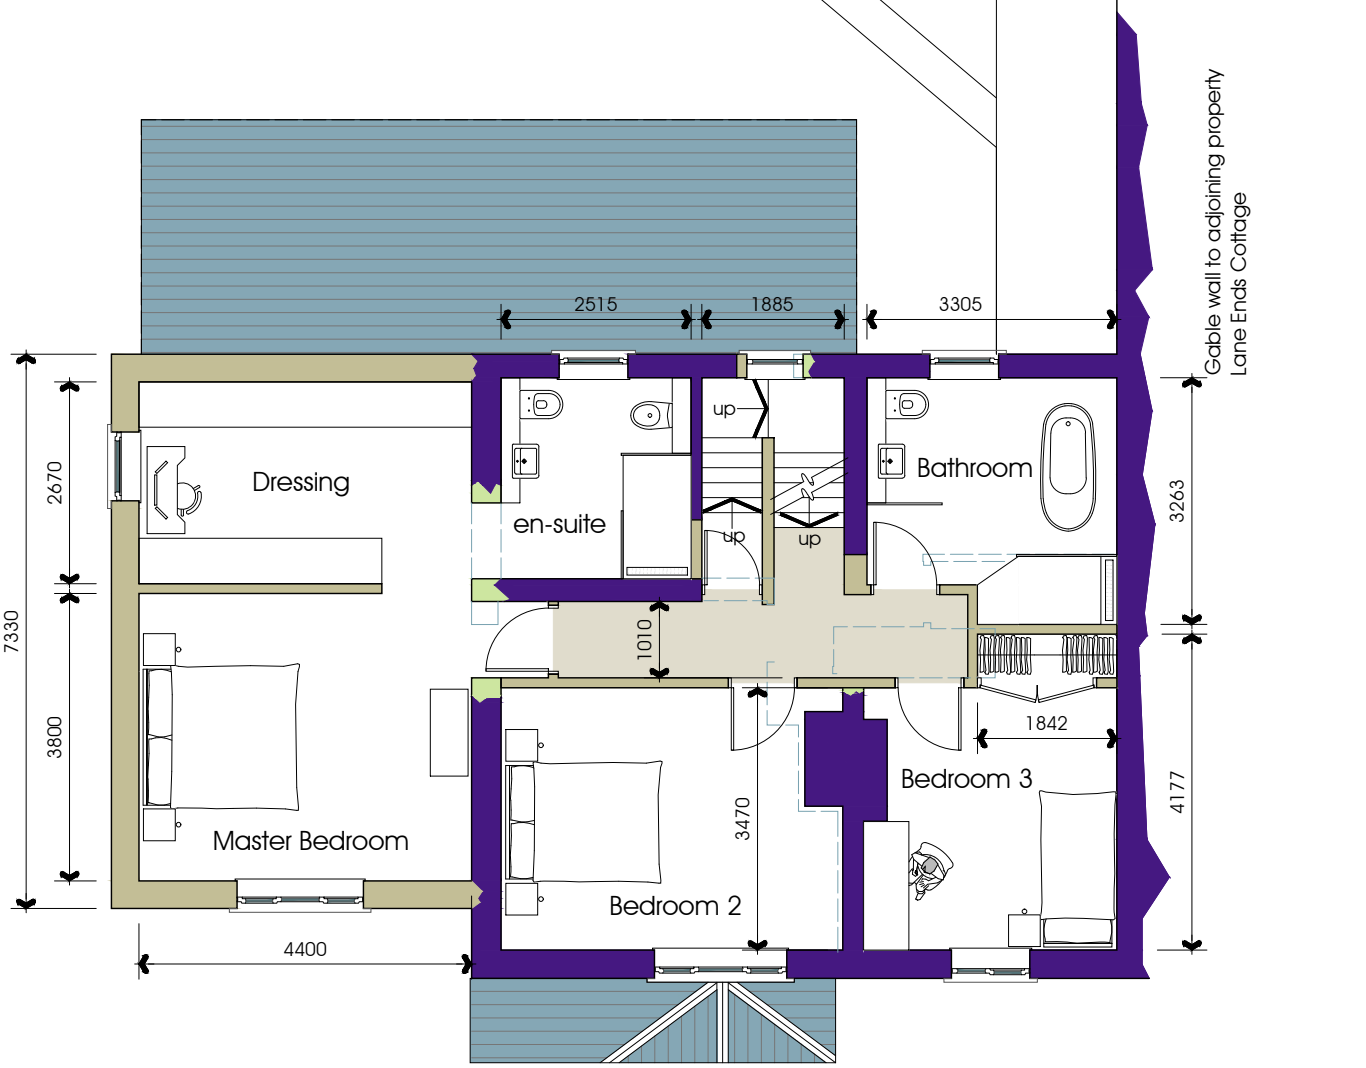



First Floor Plan

scale 1:100

NOTES:
1: This drawing is for Planning Application purposes only

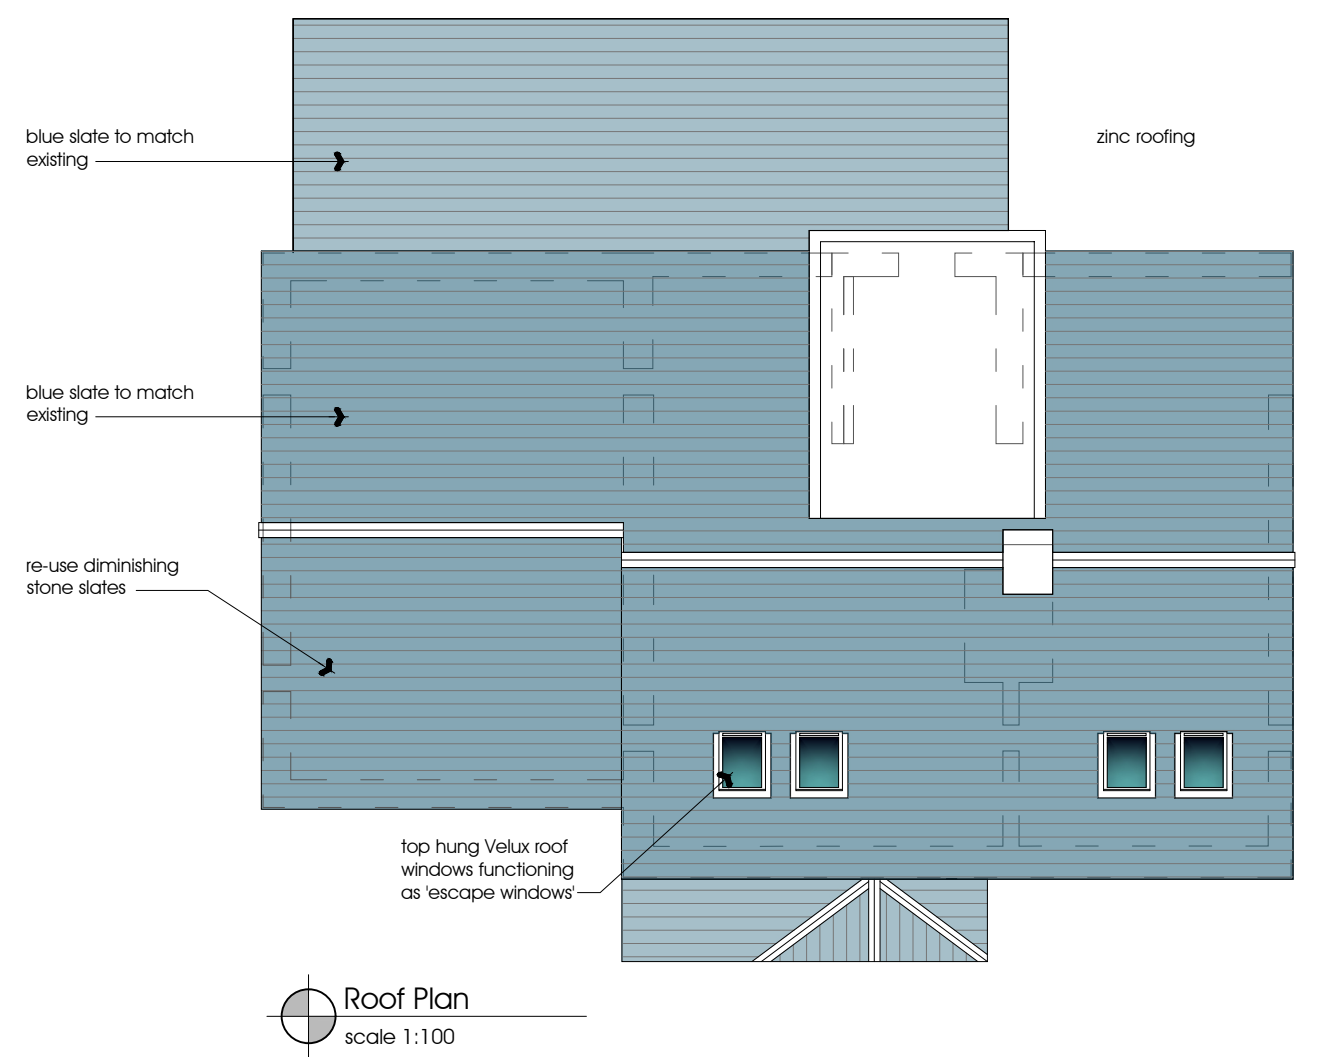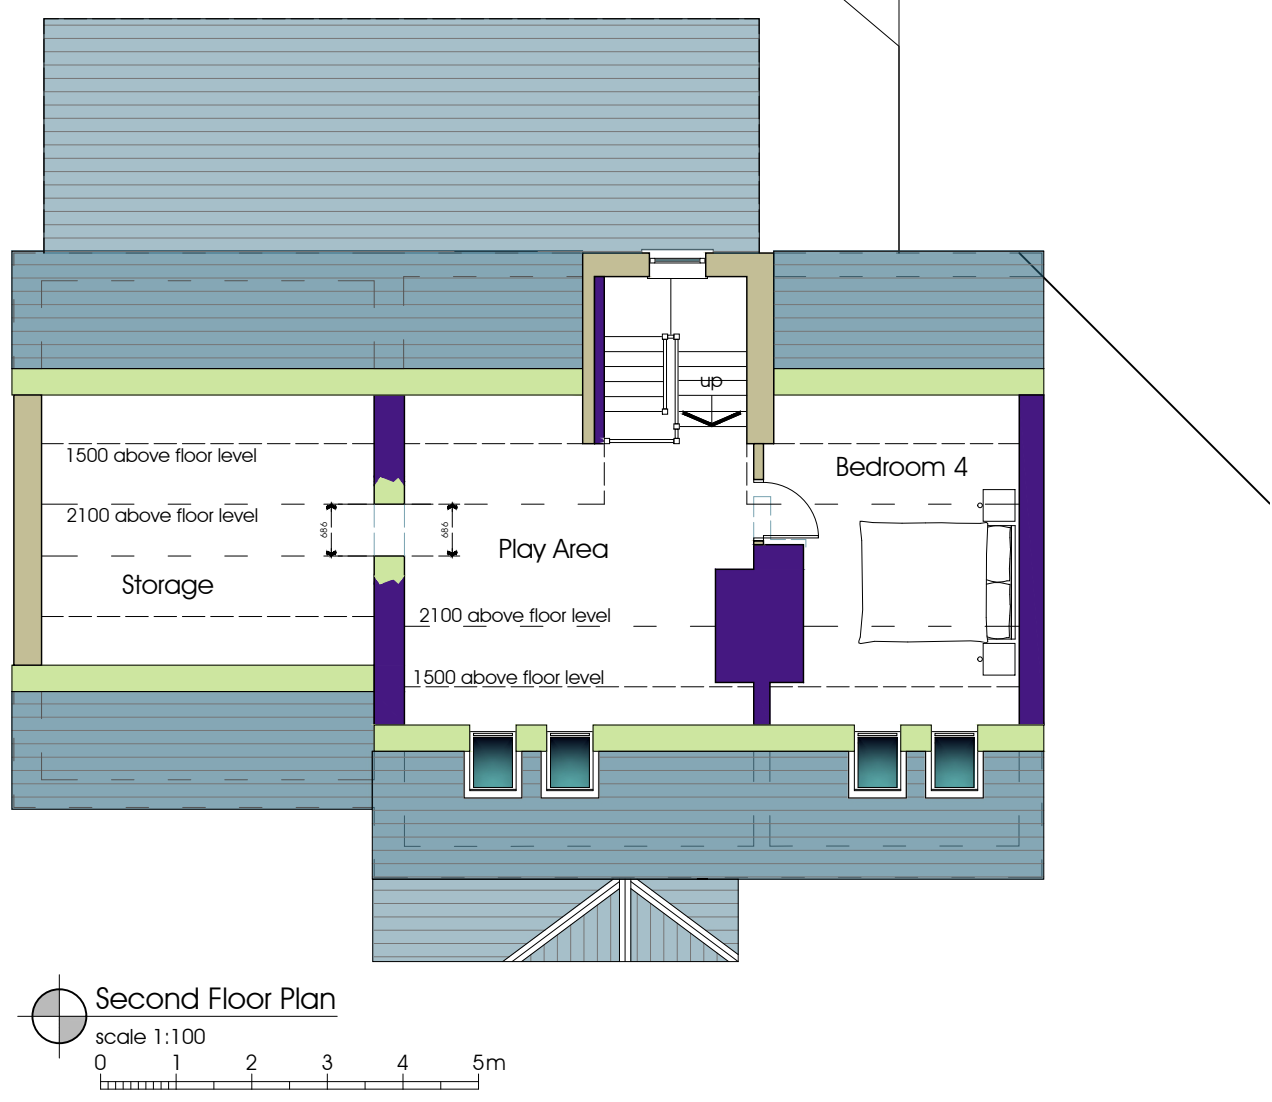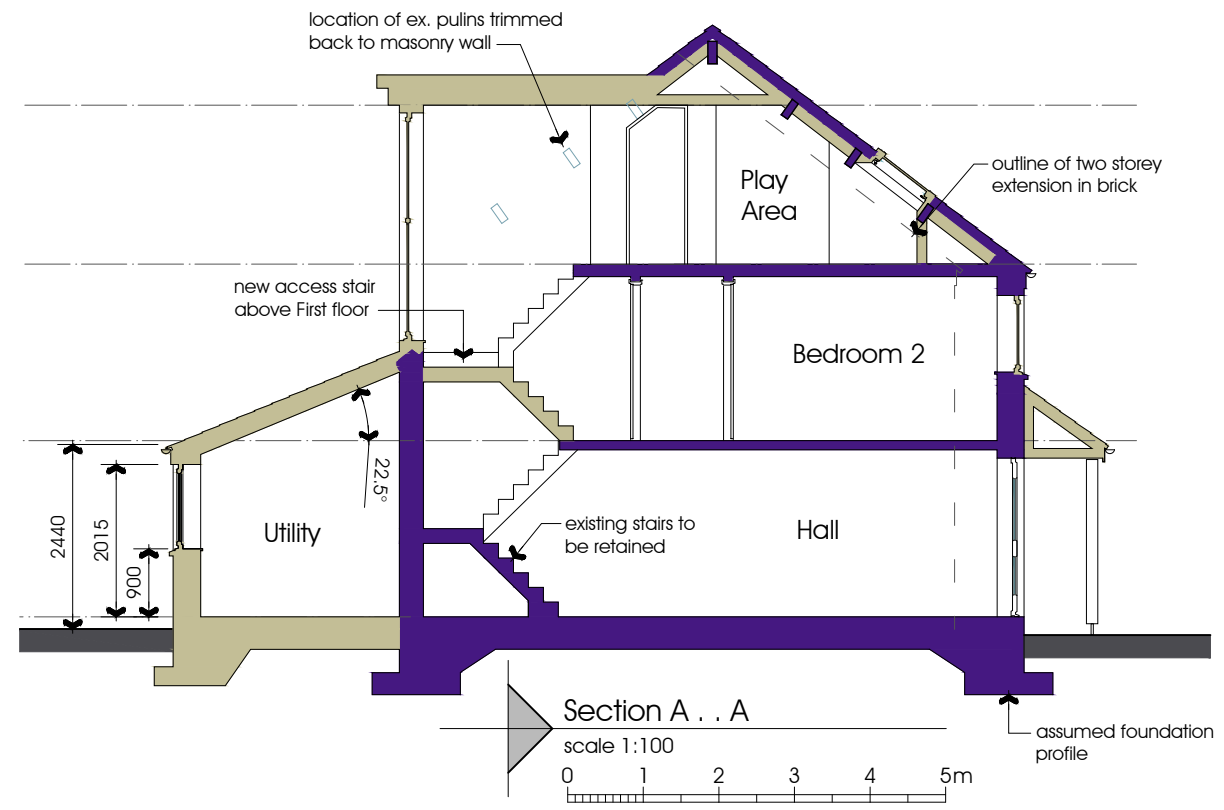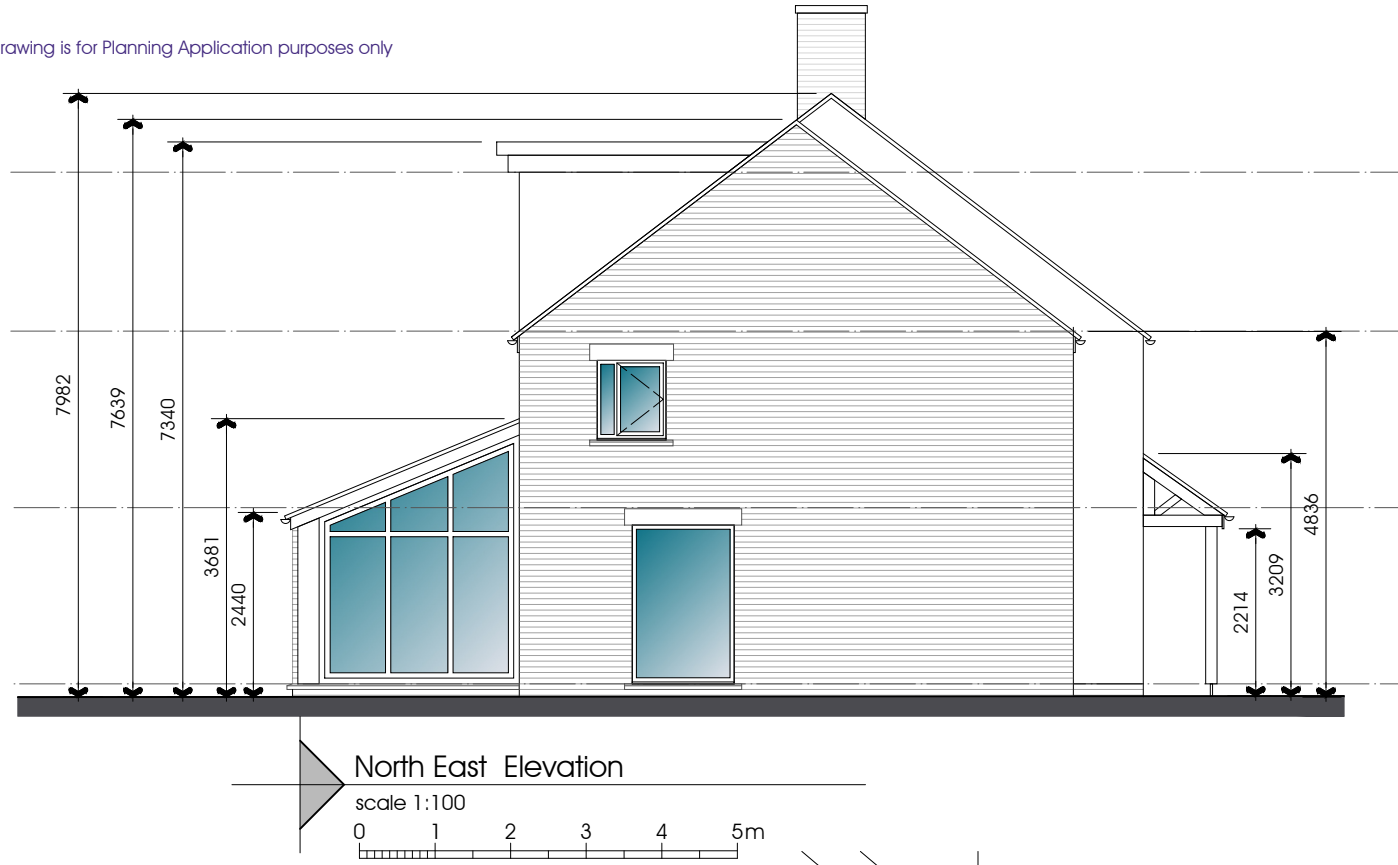

NOTES:
1: This drawing is for Planning Application purposes only

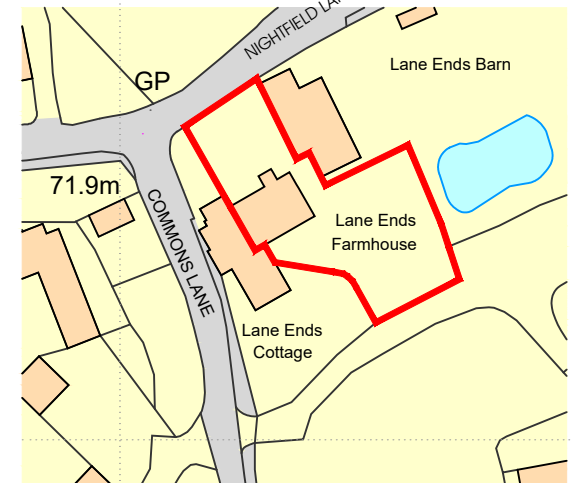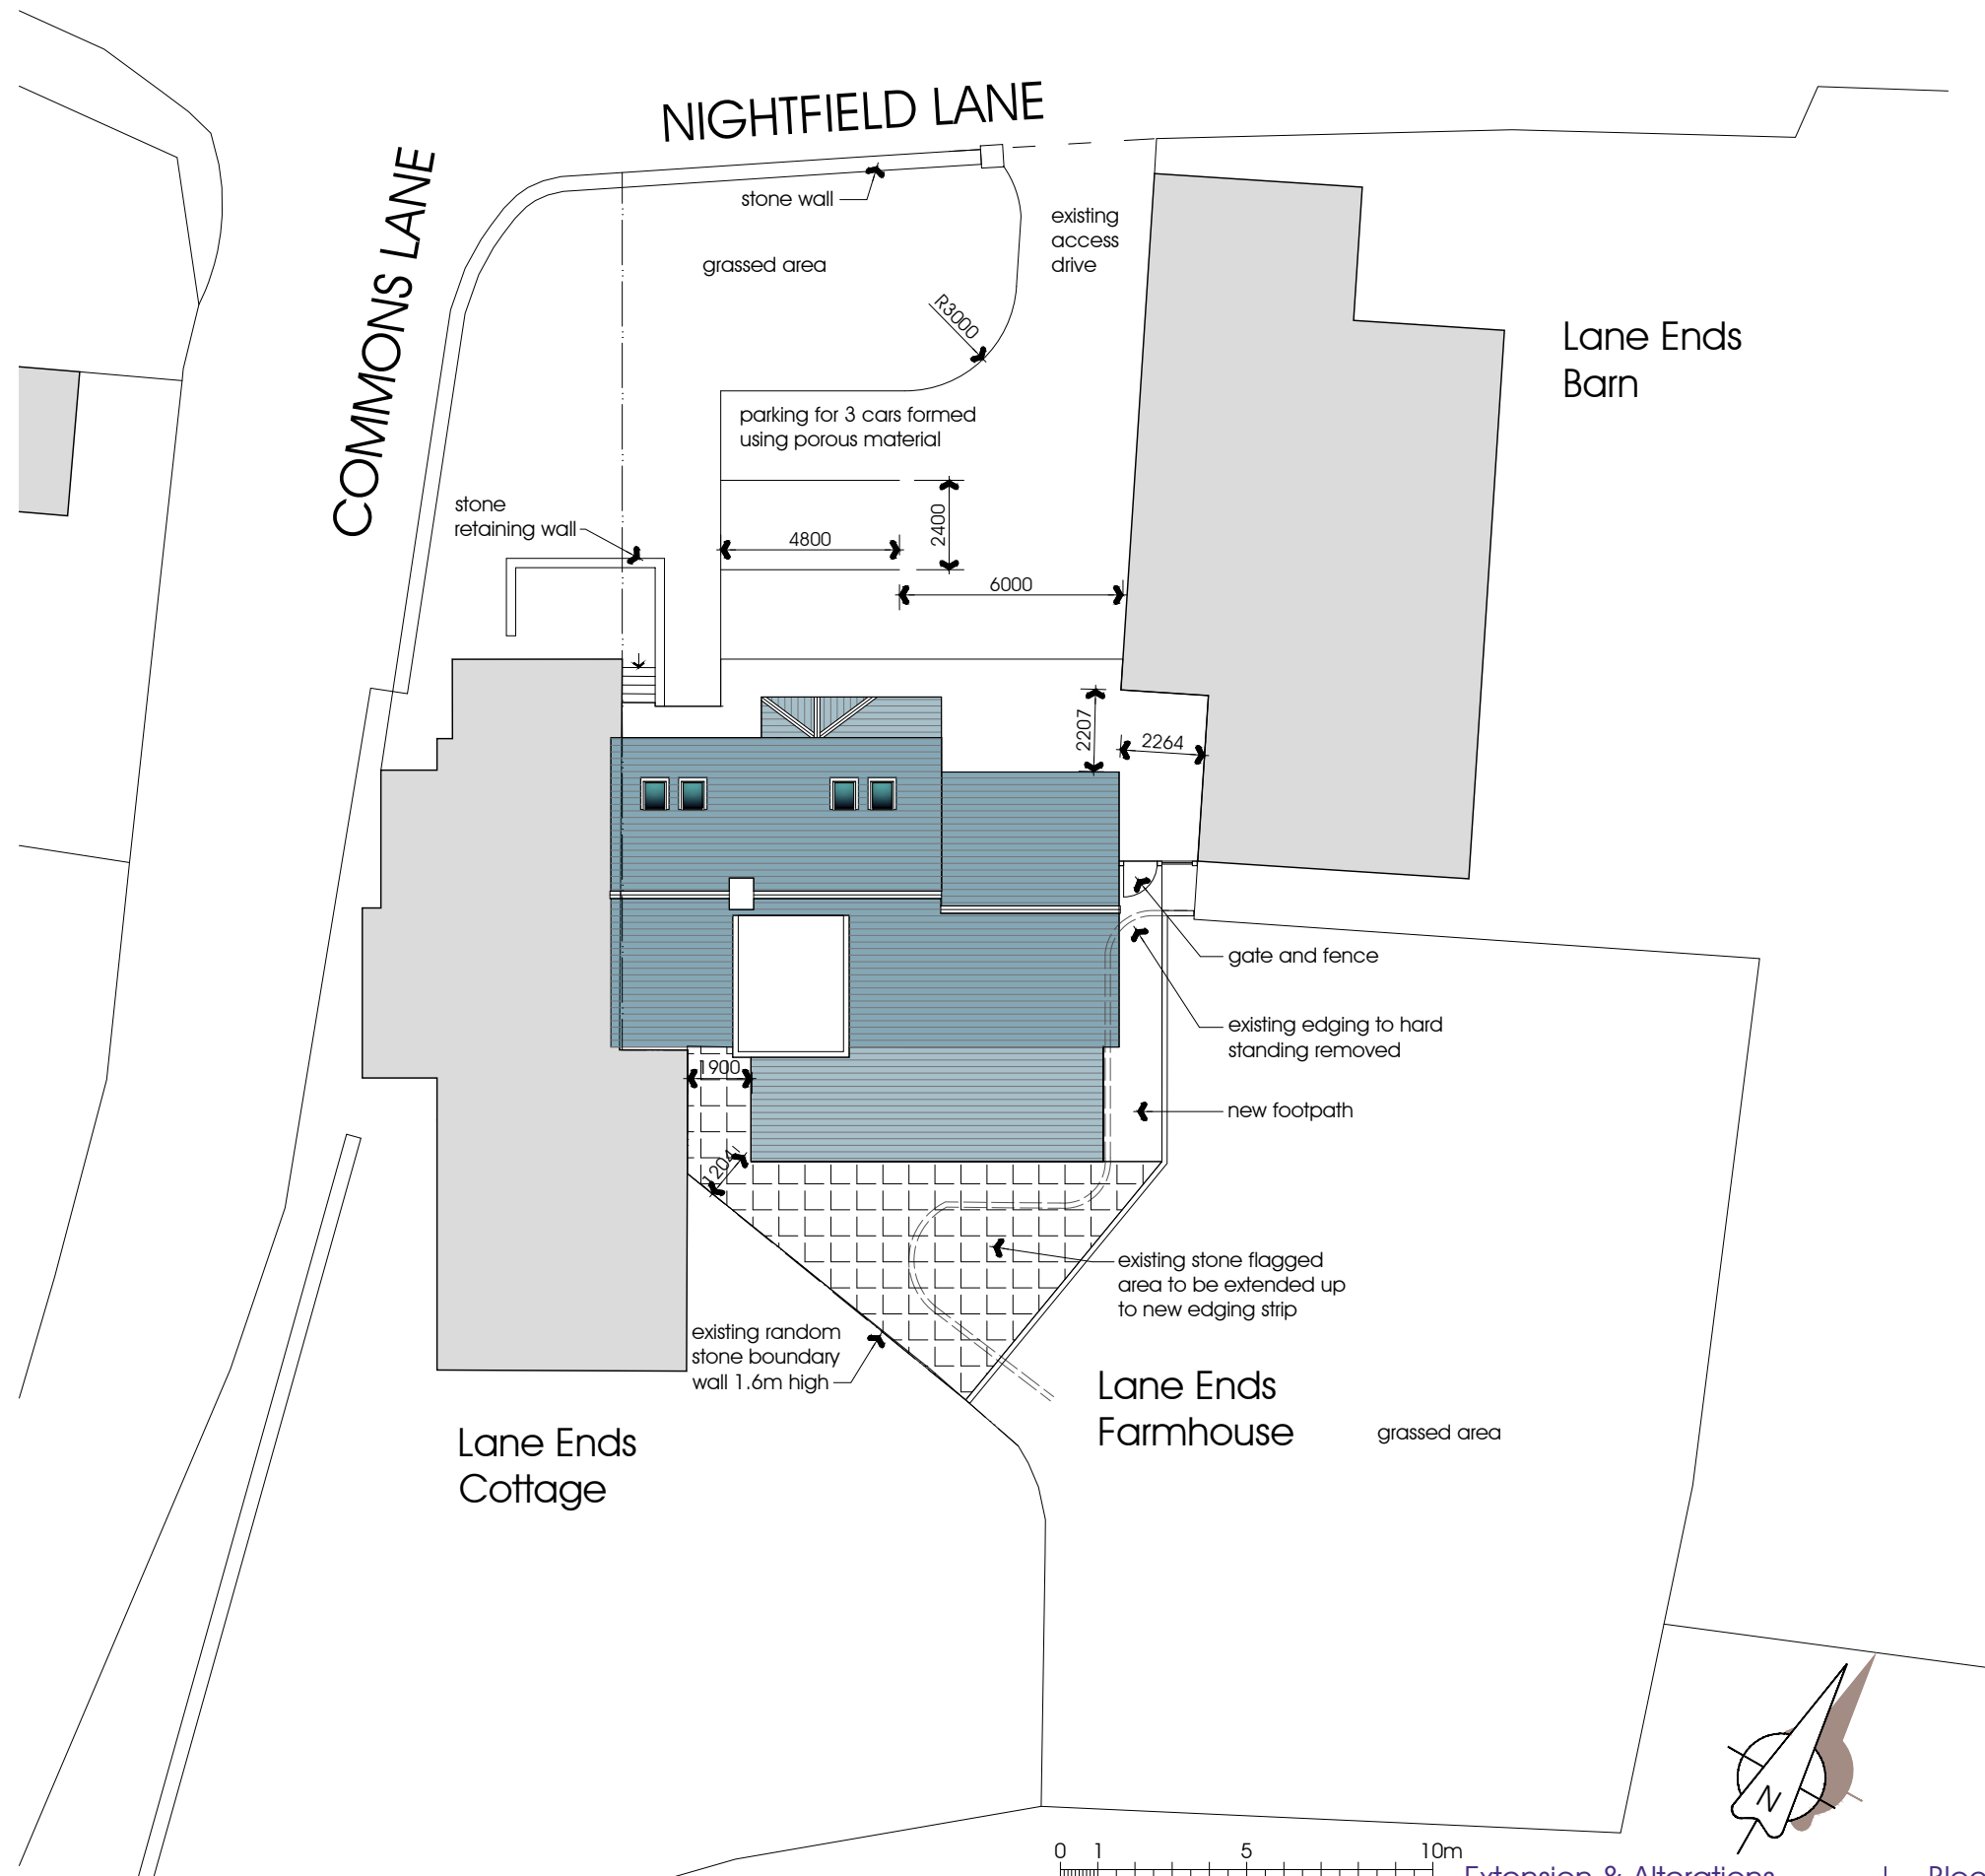

Ordnance Survey, (c) Crown Copyright 2024. All rights reserved. Licence number 100022432



NOTES:
1: This drawing is for Planning Application purposes only

