


NOTES:
1: This drawing is for Planning Application purposes only




North West Elevation

scale 1:100
0 1 2 3 4 5m

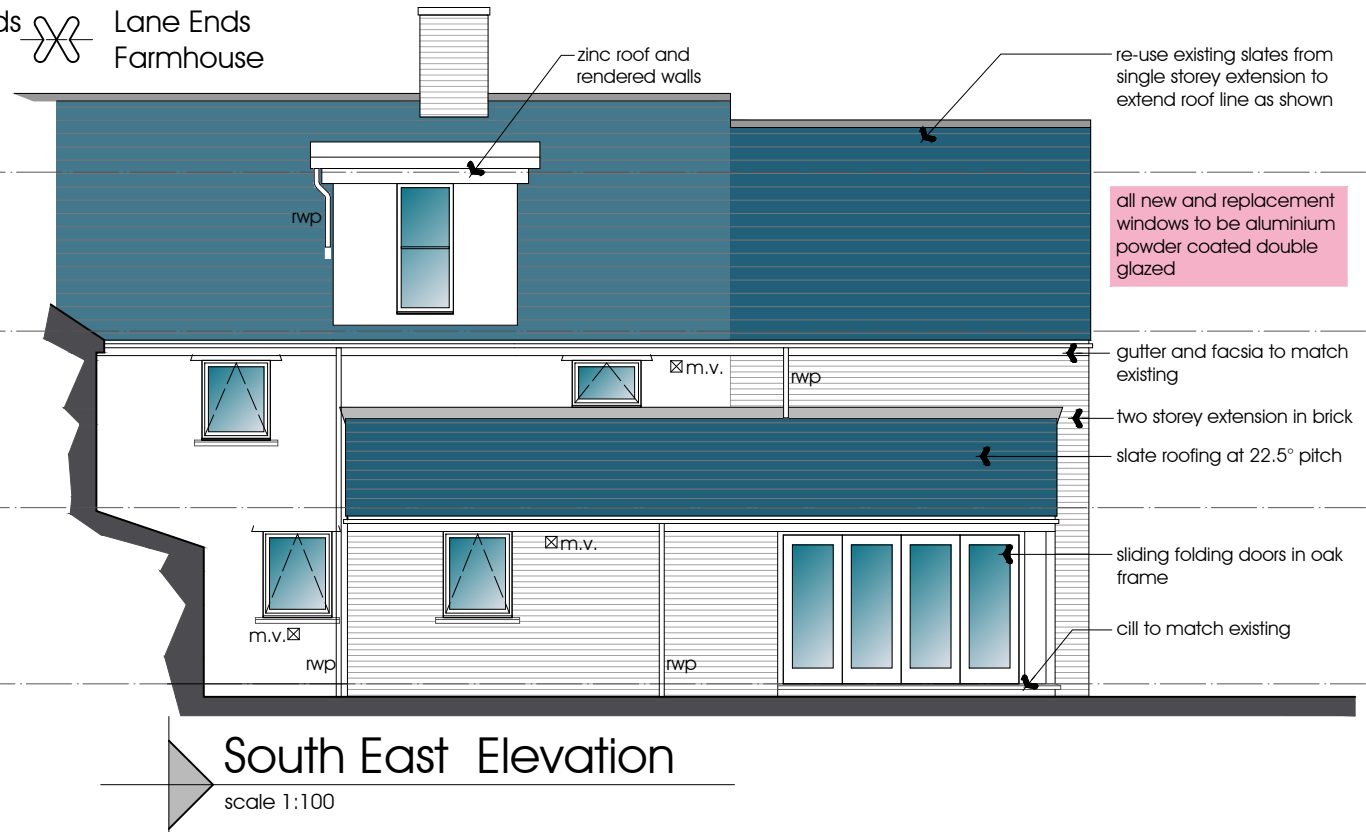


South East Elevation

scale 1:100

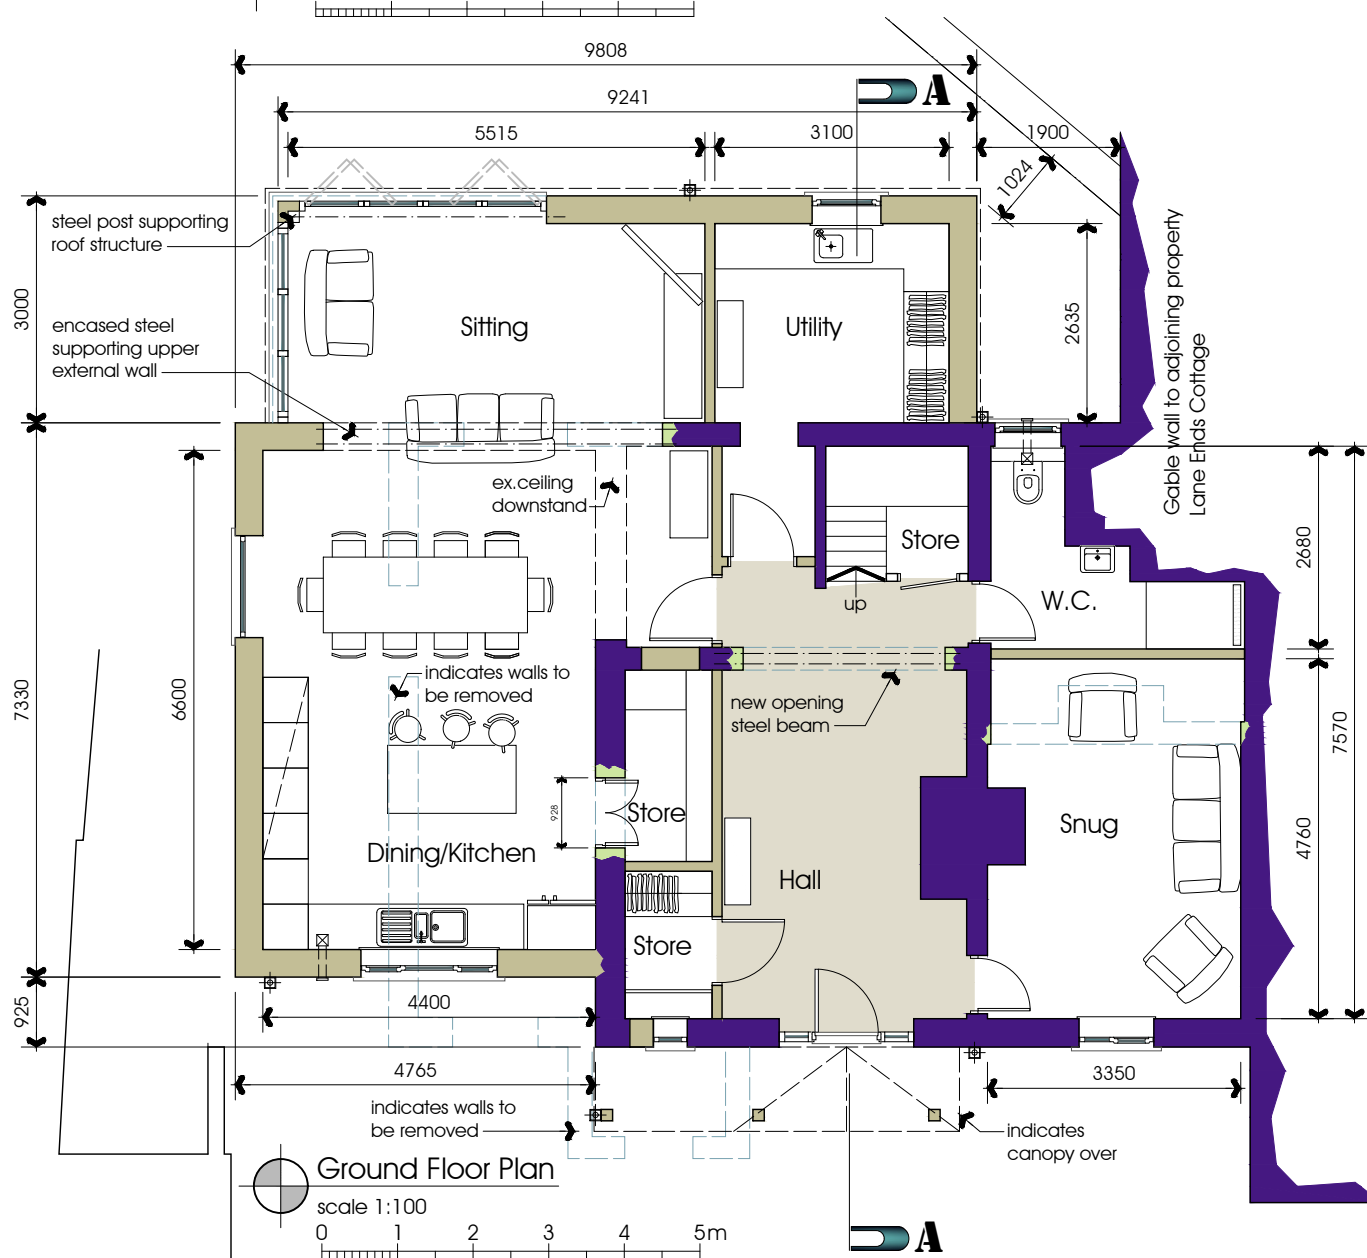

Ground Floor Plan

scale 1:100
0 1 2 3 4 5m

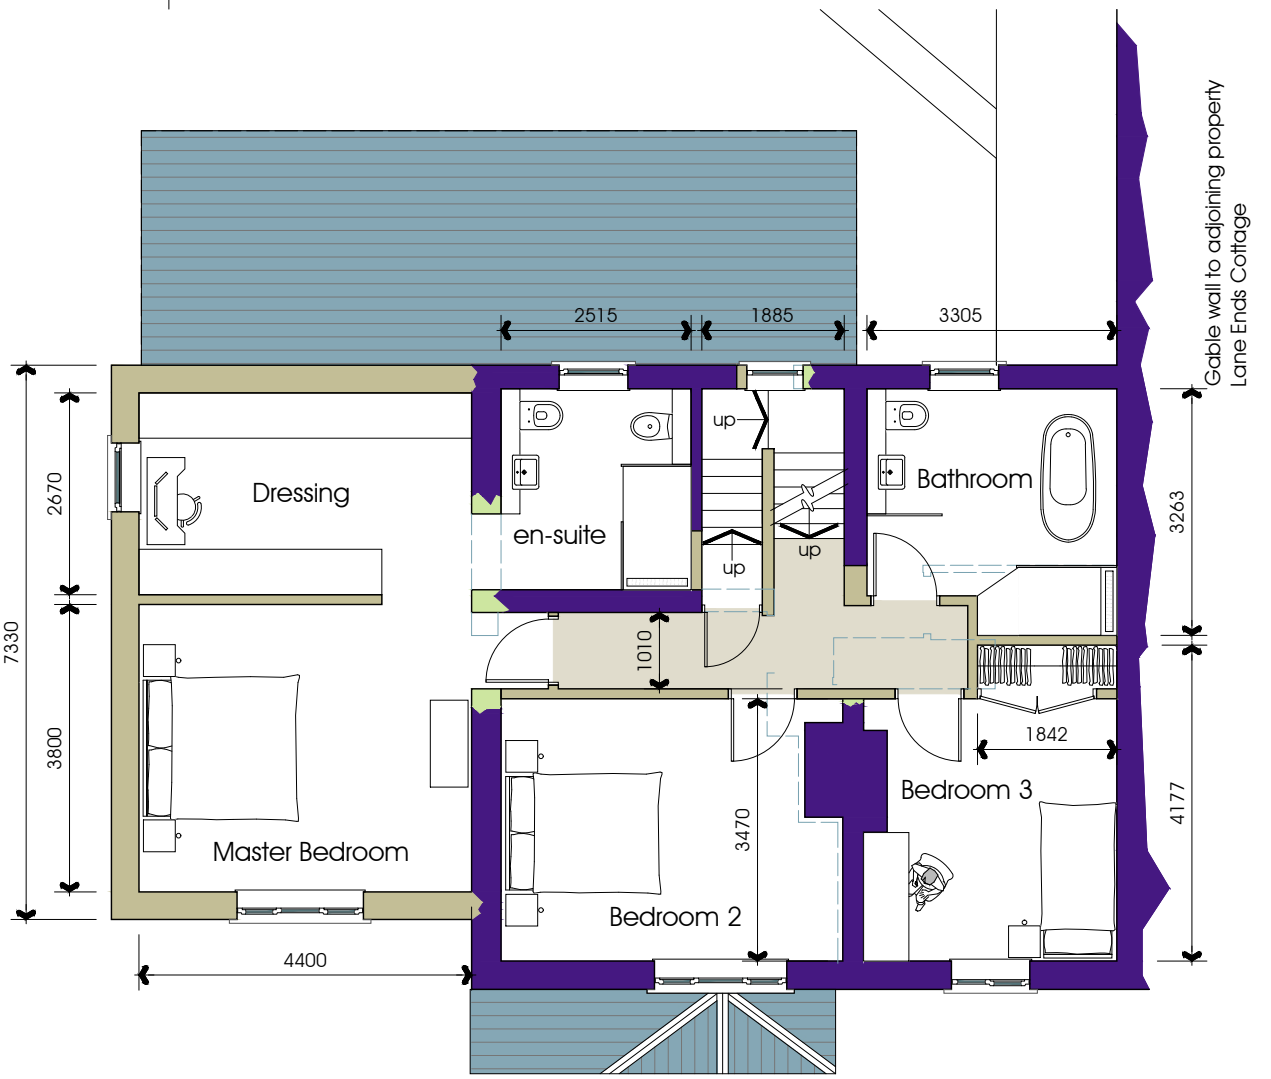

First Floor Plan

scale 1:100