


NOTES:
1: This drawing is for Planning Application purposes only





North East Elevation

scale 1:100

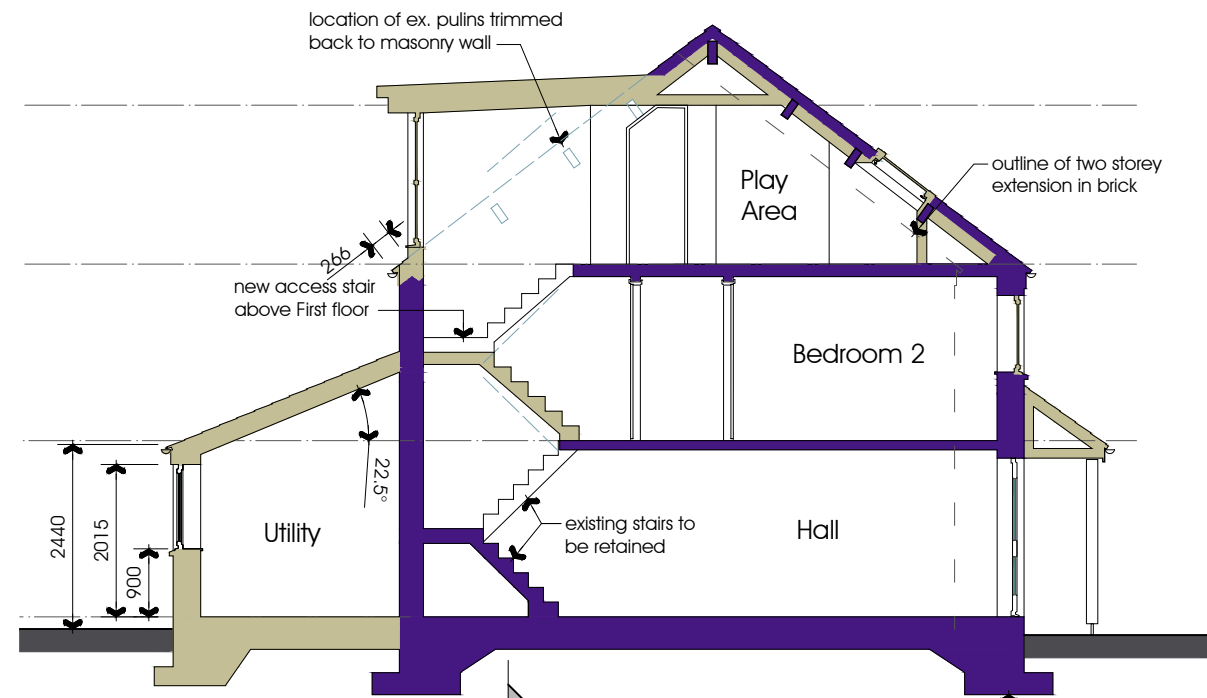



Section A . . A

scale 1:100

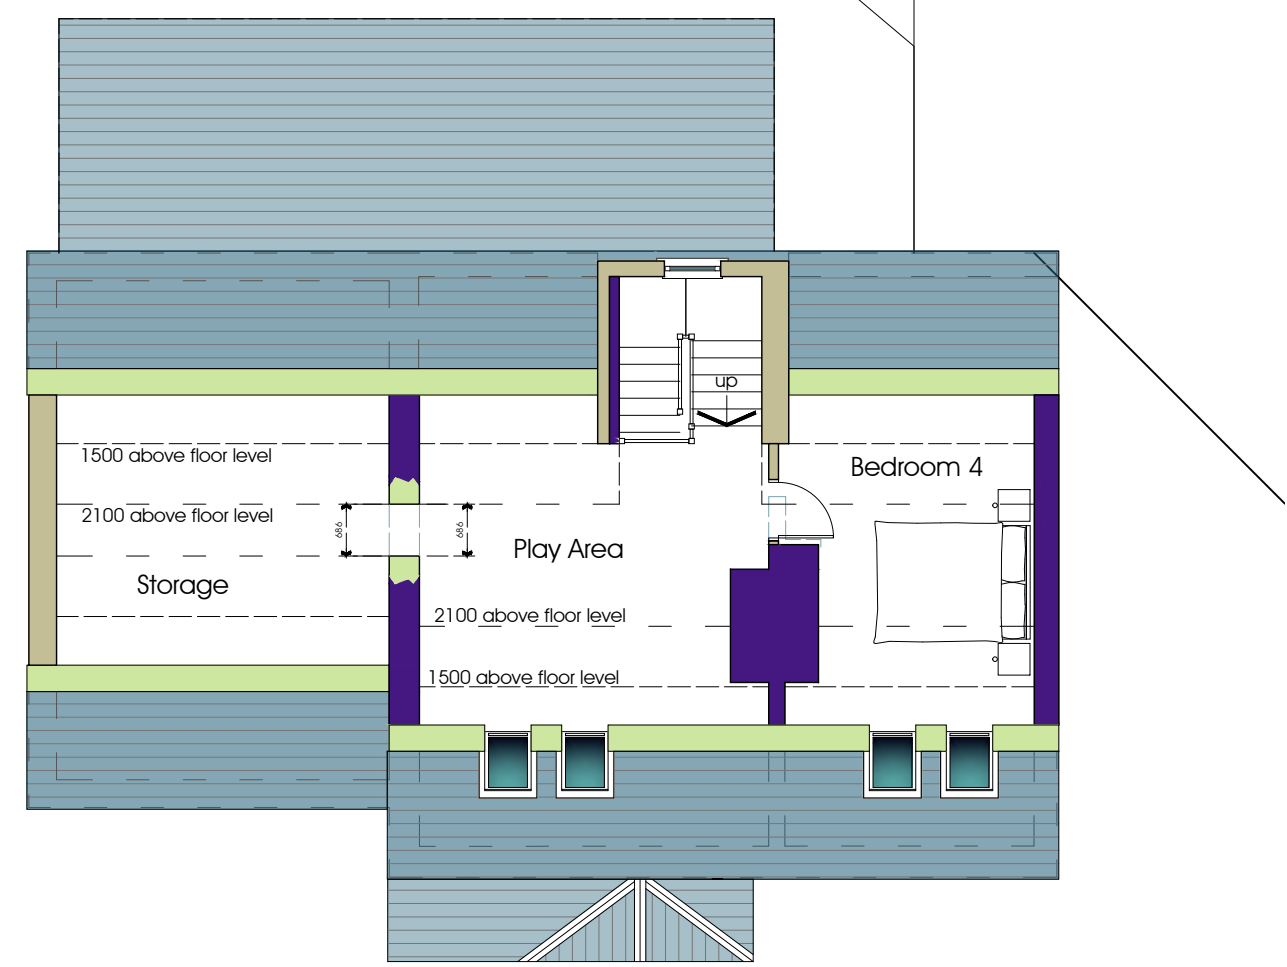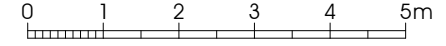

Second Floor Plan

scale 1:100

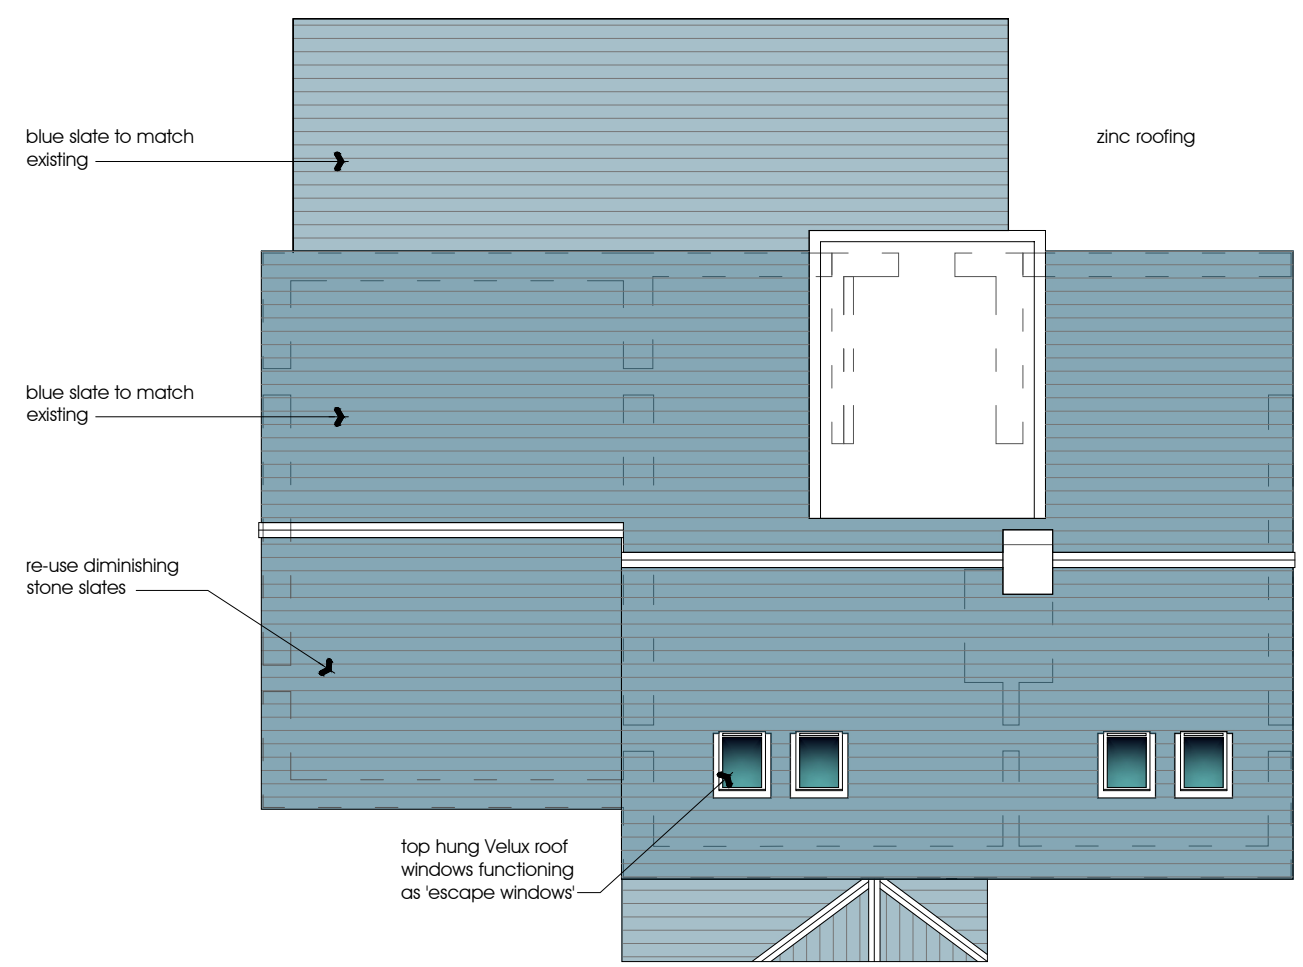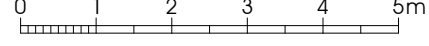

Roof Plan

scale 1:100