


All Dimensions to be checked on site. Walls shown on plans are not to be assumed to be solid & should be checked for thickness, construction, load bearing capacity & stability.



BT	BT Cover
CH	Cable Height
CL	Cover Level
EH	Eaves Height
GU	Gully
LP	Lamp Post
MH	Man Hole
RH	Ridge/Roof Height
SVP	Soil Vent Pipe
TF	Top of Fence
TW	Top of Wall

Levels defining edge of carriageway are observed at channel (bottom of kerb).

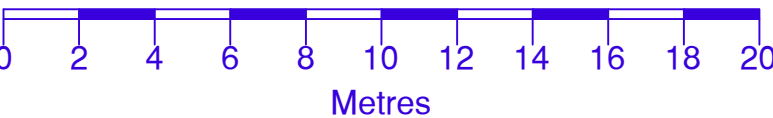

Site Survey

Existing Site Layout

TRI-4238-01