




Materials:
 Roof - interlocking grey concrete tiles
 Walls - red facing brickwork
 Windows - white coloured u.p.v.c.
 Doors - white coloured u.p.v.c.

PD Construction Consultants
 7 Beech Street, Clitheroe, Lancs
 BB7 2LL
 tel: 07976 771297
 email: pdcc@hotmail.co.uk

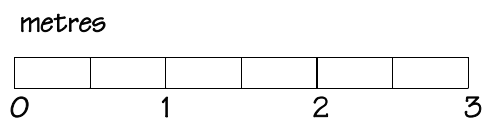

PLANNING ISSUE

Client: Sandra Hogg		
Project: Proposed Alterations 31 Kenilworth Drive Clitheroe		
Dwg title: Proposed Front Elevation		
Scale @ A3: 1:50	Date: 24.02.25	Drawn by: PD
Drawing no. 1705 - 06		Rev. C