



Materials:

Roof - interlocking grey concrete tiles

Walls - red facing brickwork

Windows - white coloured u.p.v.c.

Doors - white coloured u.p.v.c.


PD Construction Consultants

7 Beech Street, Clitheroe, Lancs
BB7 2LL

tel: 07976 771297

email: pdcc@hotmail.co.uk

metres

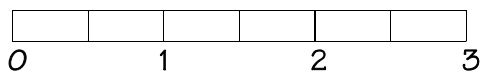

PLANNING ISSUE

Client: Sandra Hogg		
Project: Proposed Alterations 31 Kenilworth Drive Clitheroe		
Dwg title: Proposed Rear Elevation		
Scale @ A4: 1:50	Date: 24.02.25	Drawn by: PD
Drawing no. 1705 - 08		Rev. B