


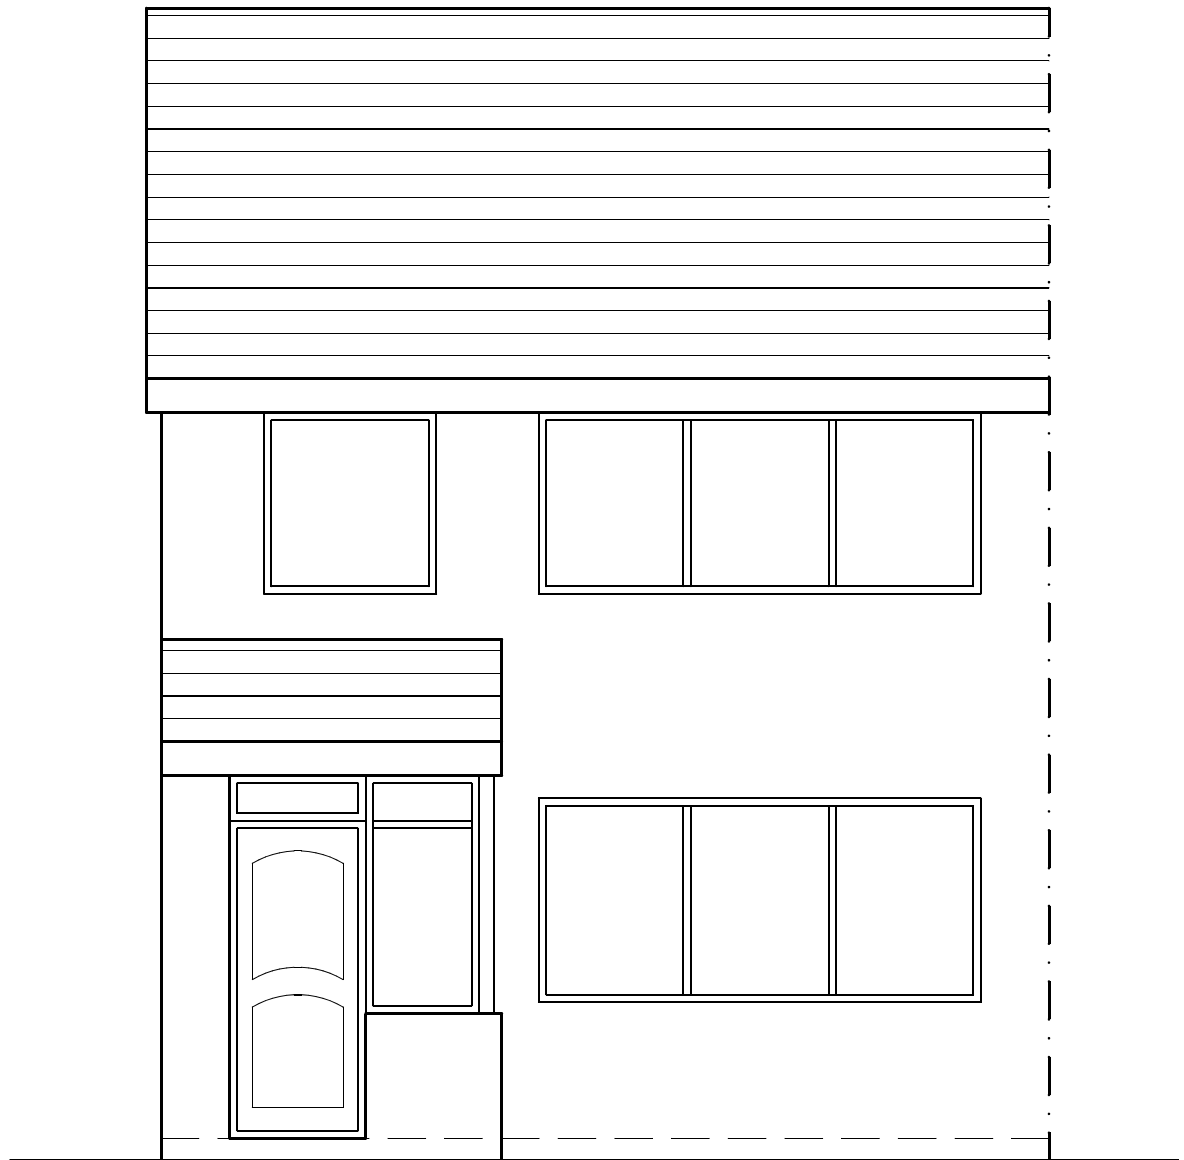

Materials:

Roof - interlocking grey concrete tiles

Walls - red facing brickwork

Windows - white coloured u.p.v.c.

Doors - white coloured u.p.v.c.


PD Construction Consultants

7 Beech Street, Clitheroe, Lancs
BB7 2LL

tel: 07976 771297

email: pdcc@hotmail.co.uk

metres

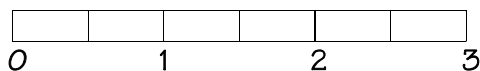

PLANNING ISSUE

Client:		
Sandra Hogg		
Project:		
Proposed Alterations 31 Kenilworth Drive Clitheroe		
Dwg title:		
Existing Front Elevation		
Scale @ A3:	Date:	Drawn by:
1:50	19.02.25	PD
Drawing no.		Rev.
1705 - 02		-