




Materials:
 Roof - interlocking grey concrete tiles
 Walls - red facing brickwork
 Windows - white coloured u.p.v.c.
 Doors - white coloured u.p.v.c.

PD Construction Consultants
 7 Beech Street, Clitheroe, Lancs
 BB7 2LL
 tel: 07976 771297
 email: pdcc@hotmail.co.uk

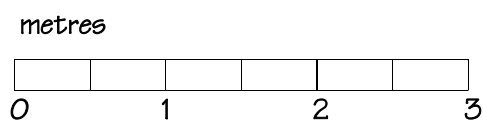

PLANNING ISSUE

Client:		
Sandra Hogg		
Project:		
Proposed Alterations 31 Kenilworth Drive Clitheroe		
Dwg title:		
Proposed Front Elevation		
Scale @ A3:	Date:	Drawn by:
1:50	24.02.25	PD
Drawing no.		Rev.
1705 - 06		-