


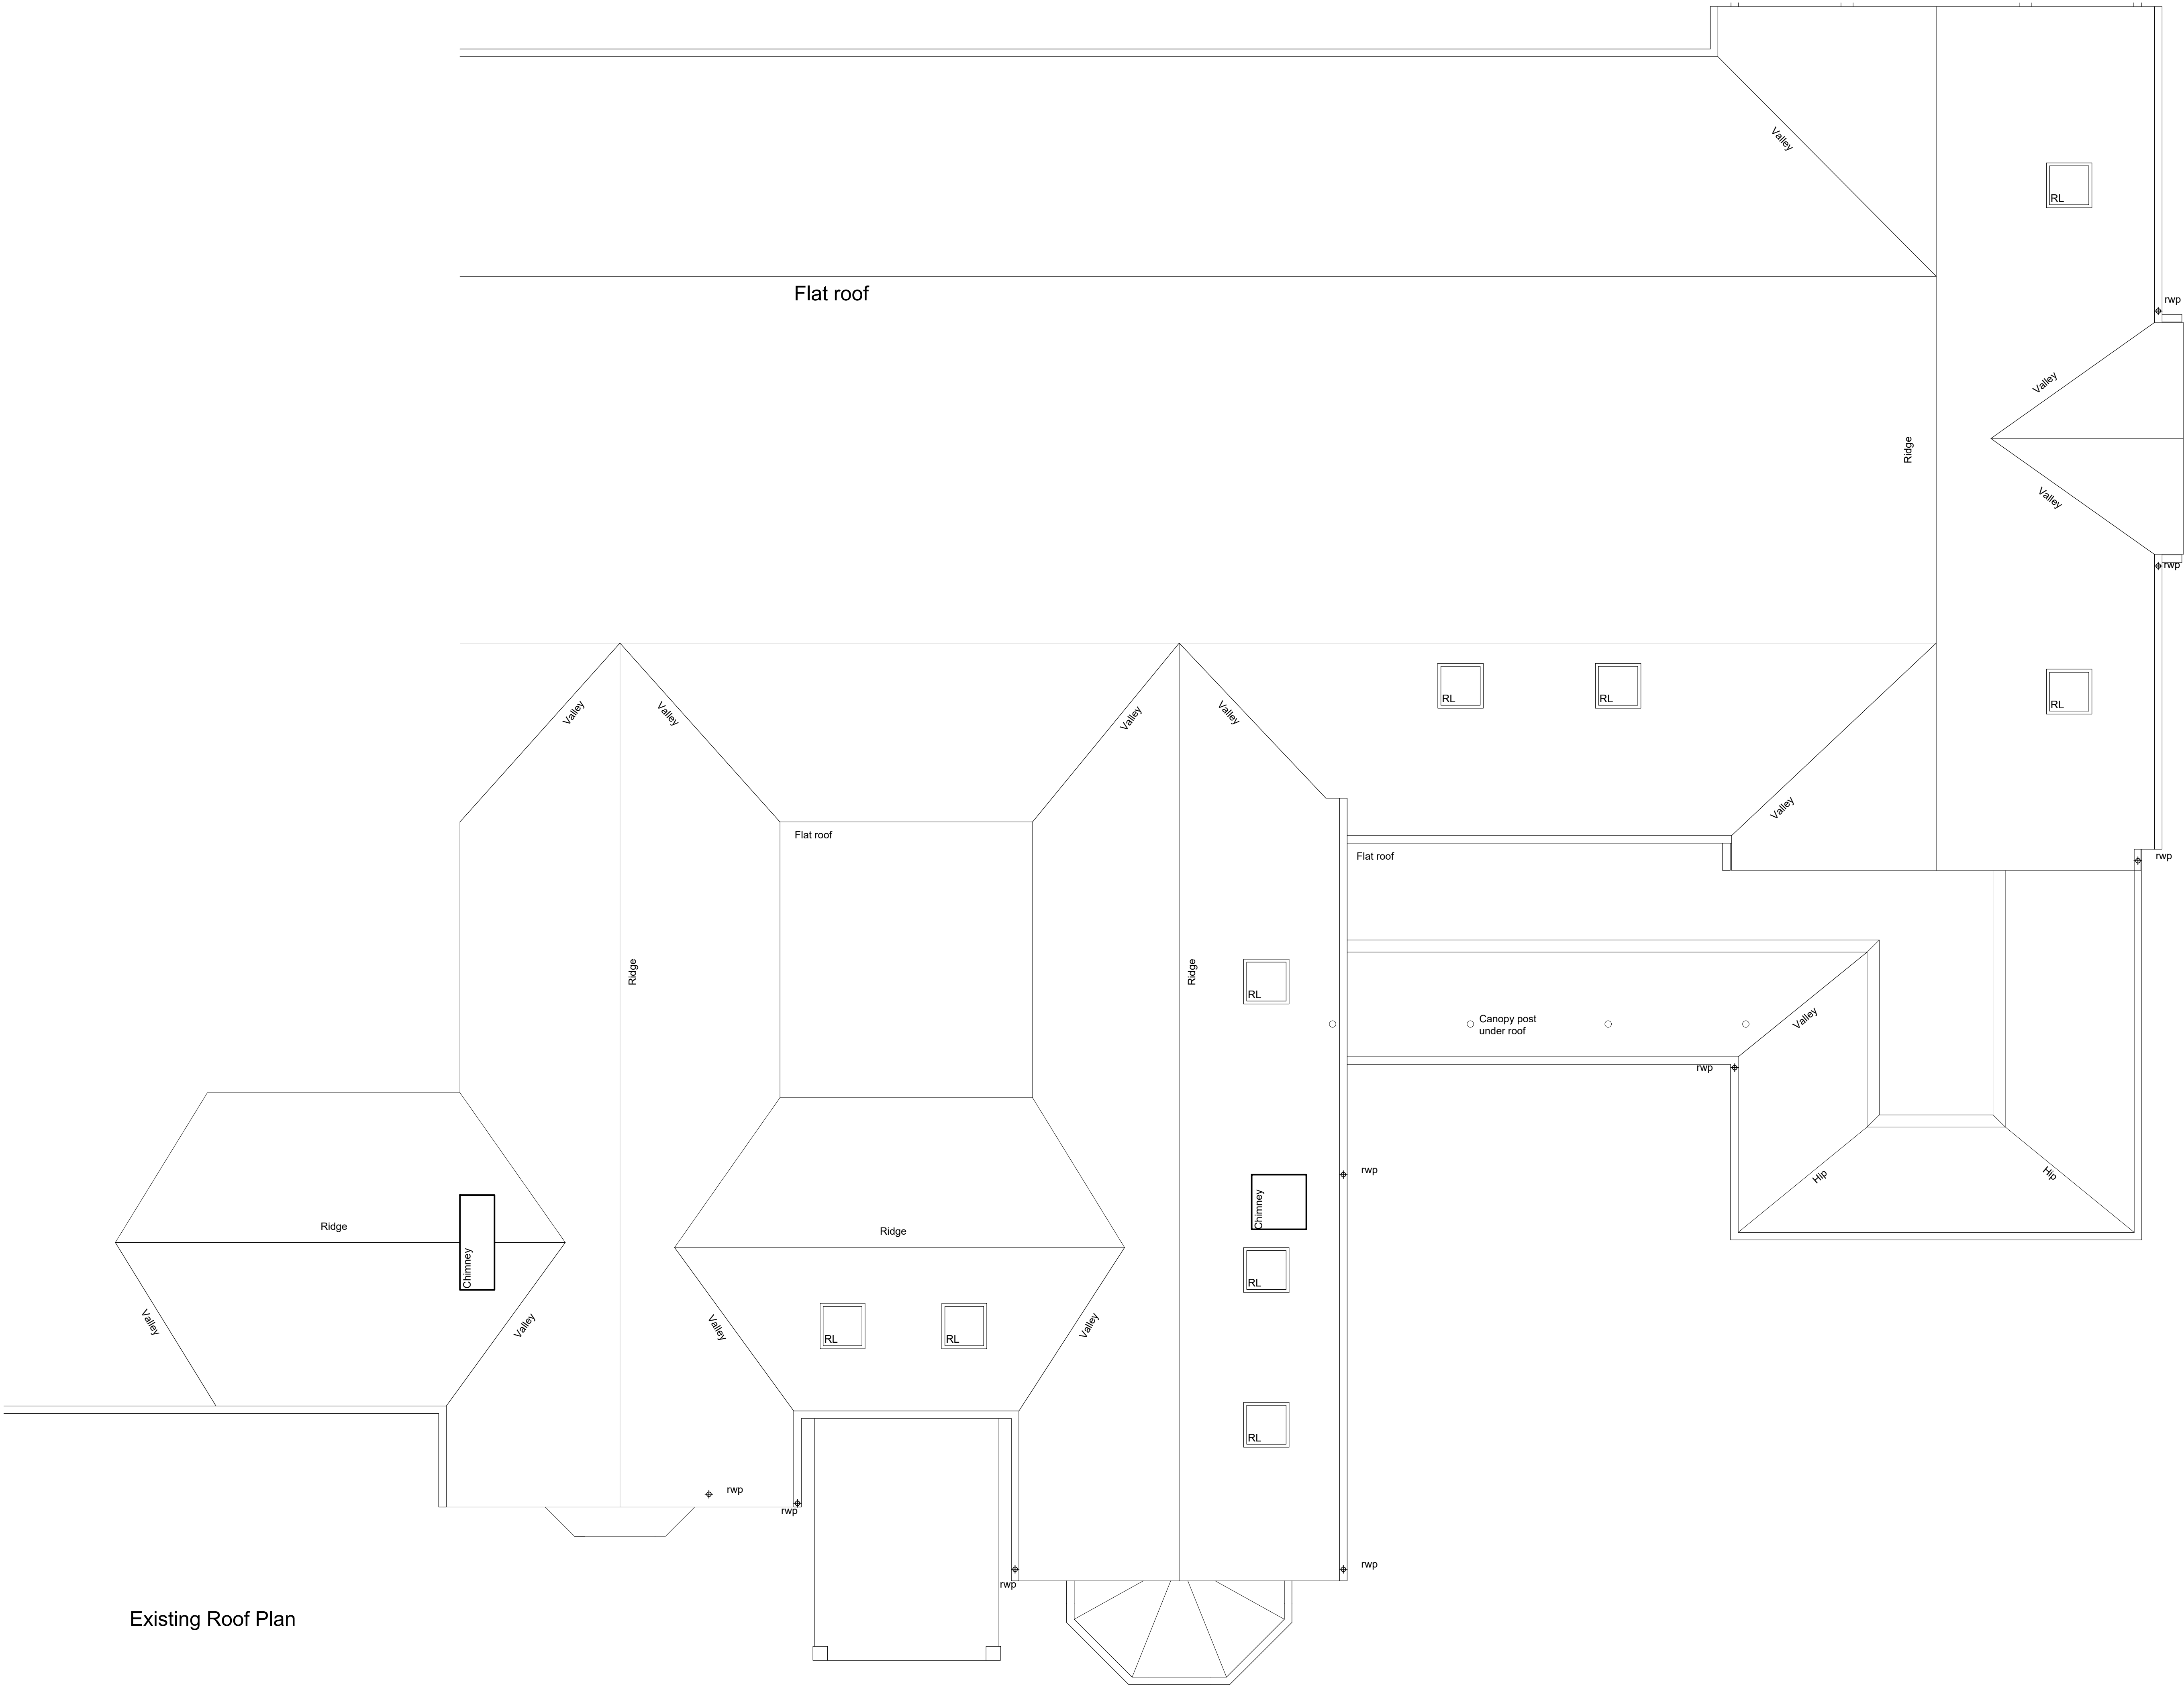

Existing Roof Plan

A1 Original Sheet Size

Actual Size

50mm

75mm

90mm

Revision

.....

Job
Extension at Northcote Hotel, Blackburn

Client
Northcote Hotel

Drawing
Existing Roof Plan

Scale/Date/Drawn/Chk.
1:50 May 18 KR

CSM+

ARCHITECTS

1 Boyd Street
Shieldfield
Newcastle upon Tyne
NE2 1AP
Tel +44 (0) 191 260-2450
Fax +44 (0) 191 261-7301
E-mail admin@csmarchitects.co.uk
Web Site www.csmarchitects.co.uk

4528

02