


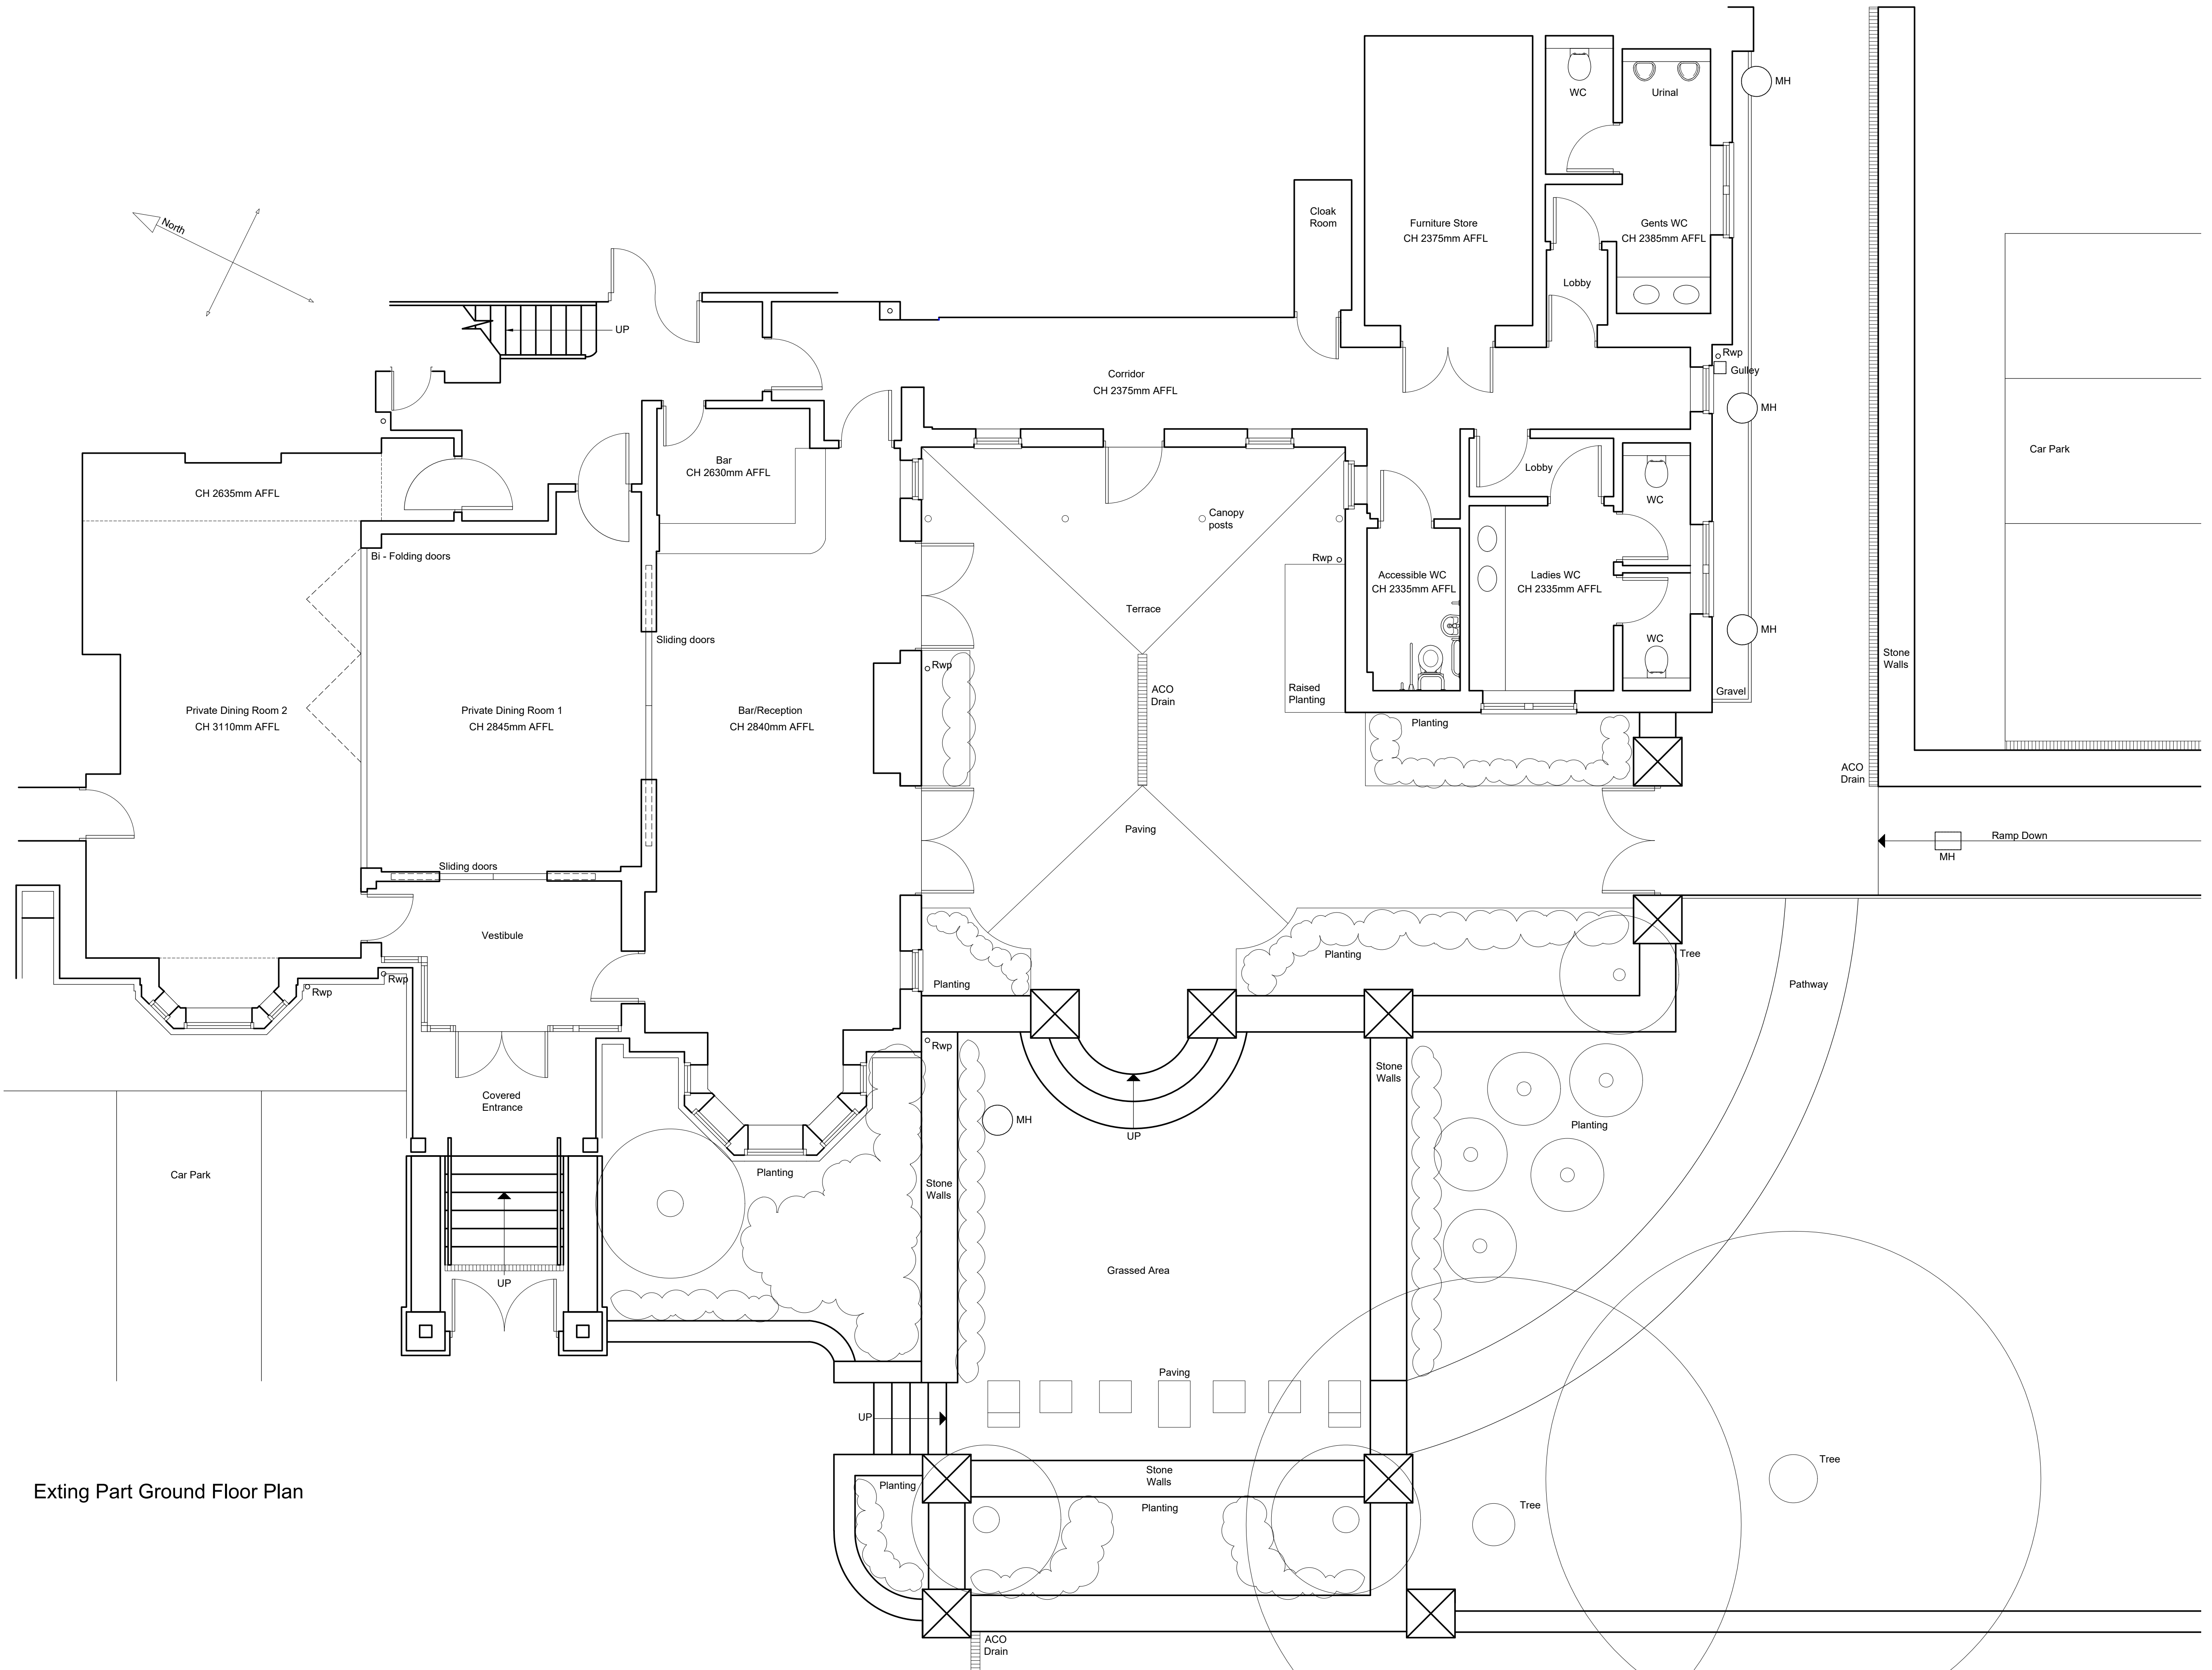

Extending Part Ground Floor Plan

	A1 Original Sheet Size
	Actual Size
	50mm
	75mm
	90mm
Revision	

Job
**Extension at
Northcote Hotel, Blackburn**

Client
Northcote Hotel

Drawing
Existing Plan

Scale/Date/Drawn/Chk.
1:50 May 18 KR

CSM+
ARCHITECTS

1 Boyd Street
Shieldfield
Newcastle upon Tyne
NE2 1AP
Tel +44 (0) 191 260-2450
Fax +44 (0) 191 261-7301
E-mail admin@csmarchitects.co.uk
Web Site www.csmarchitects.co.uk

4528
01