


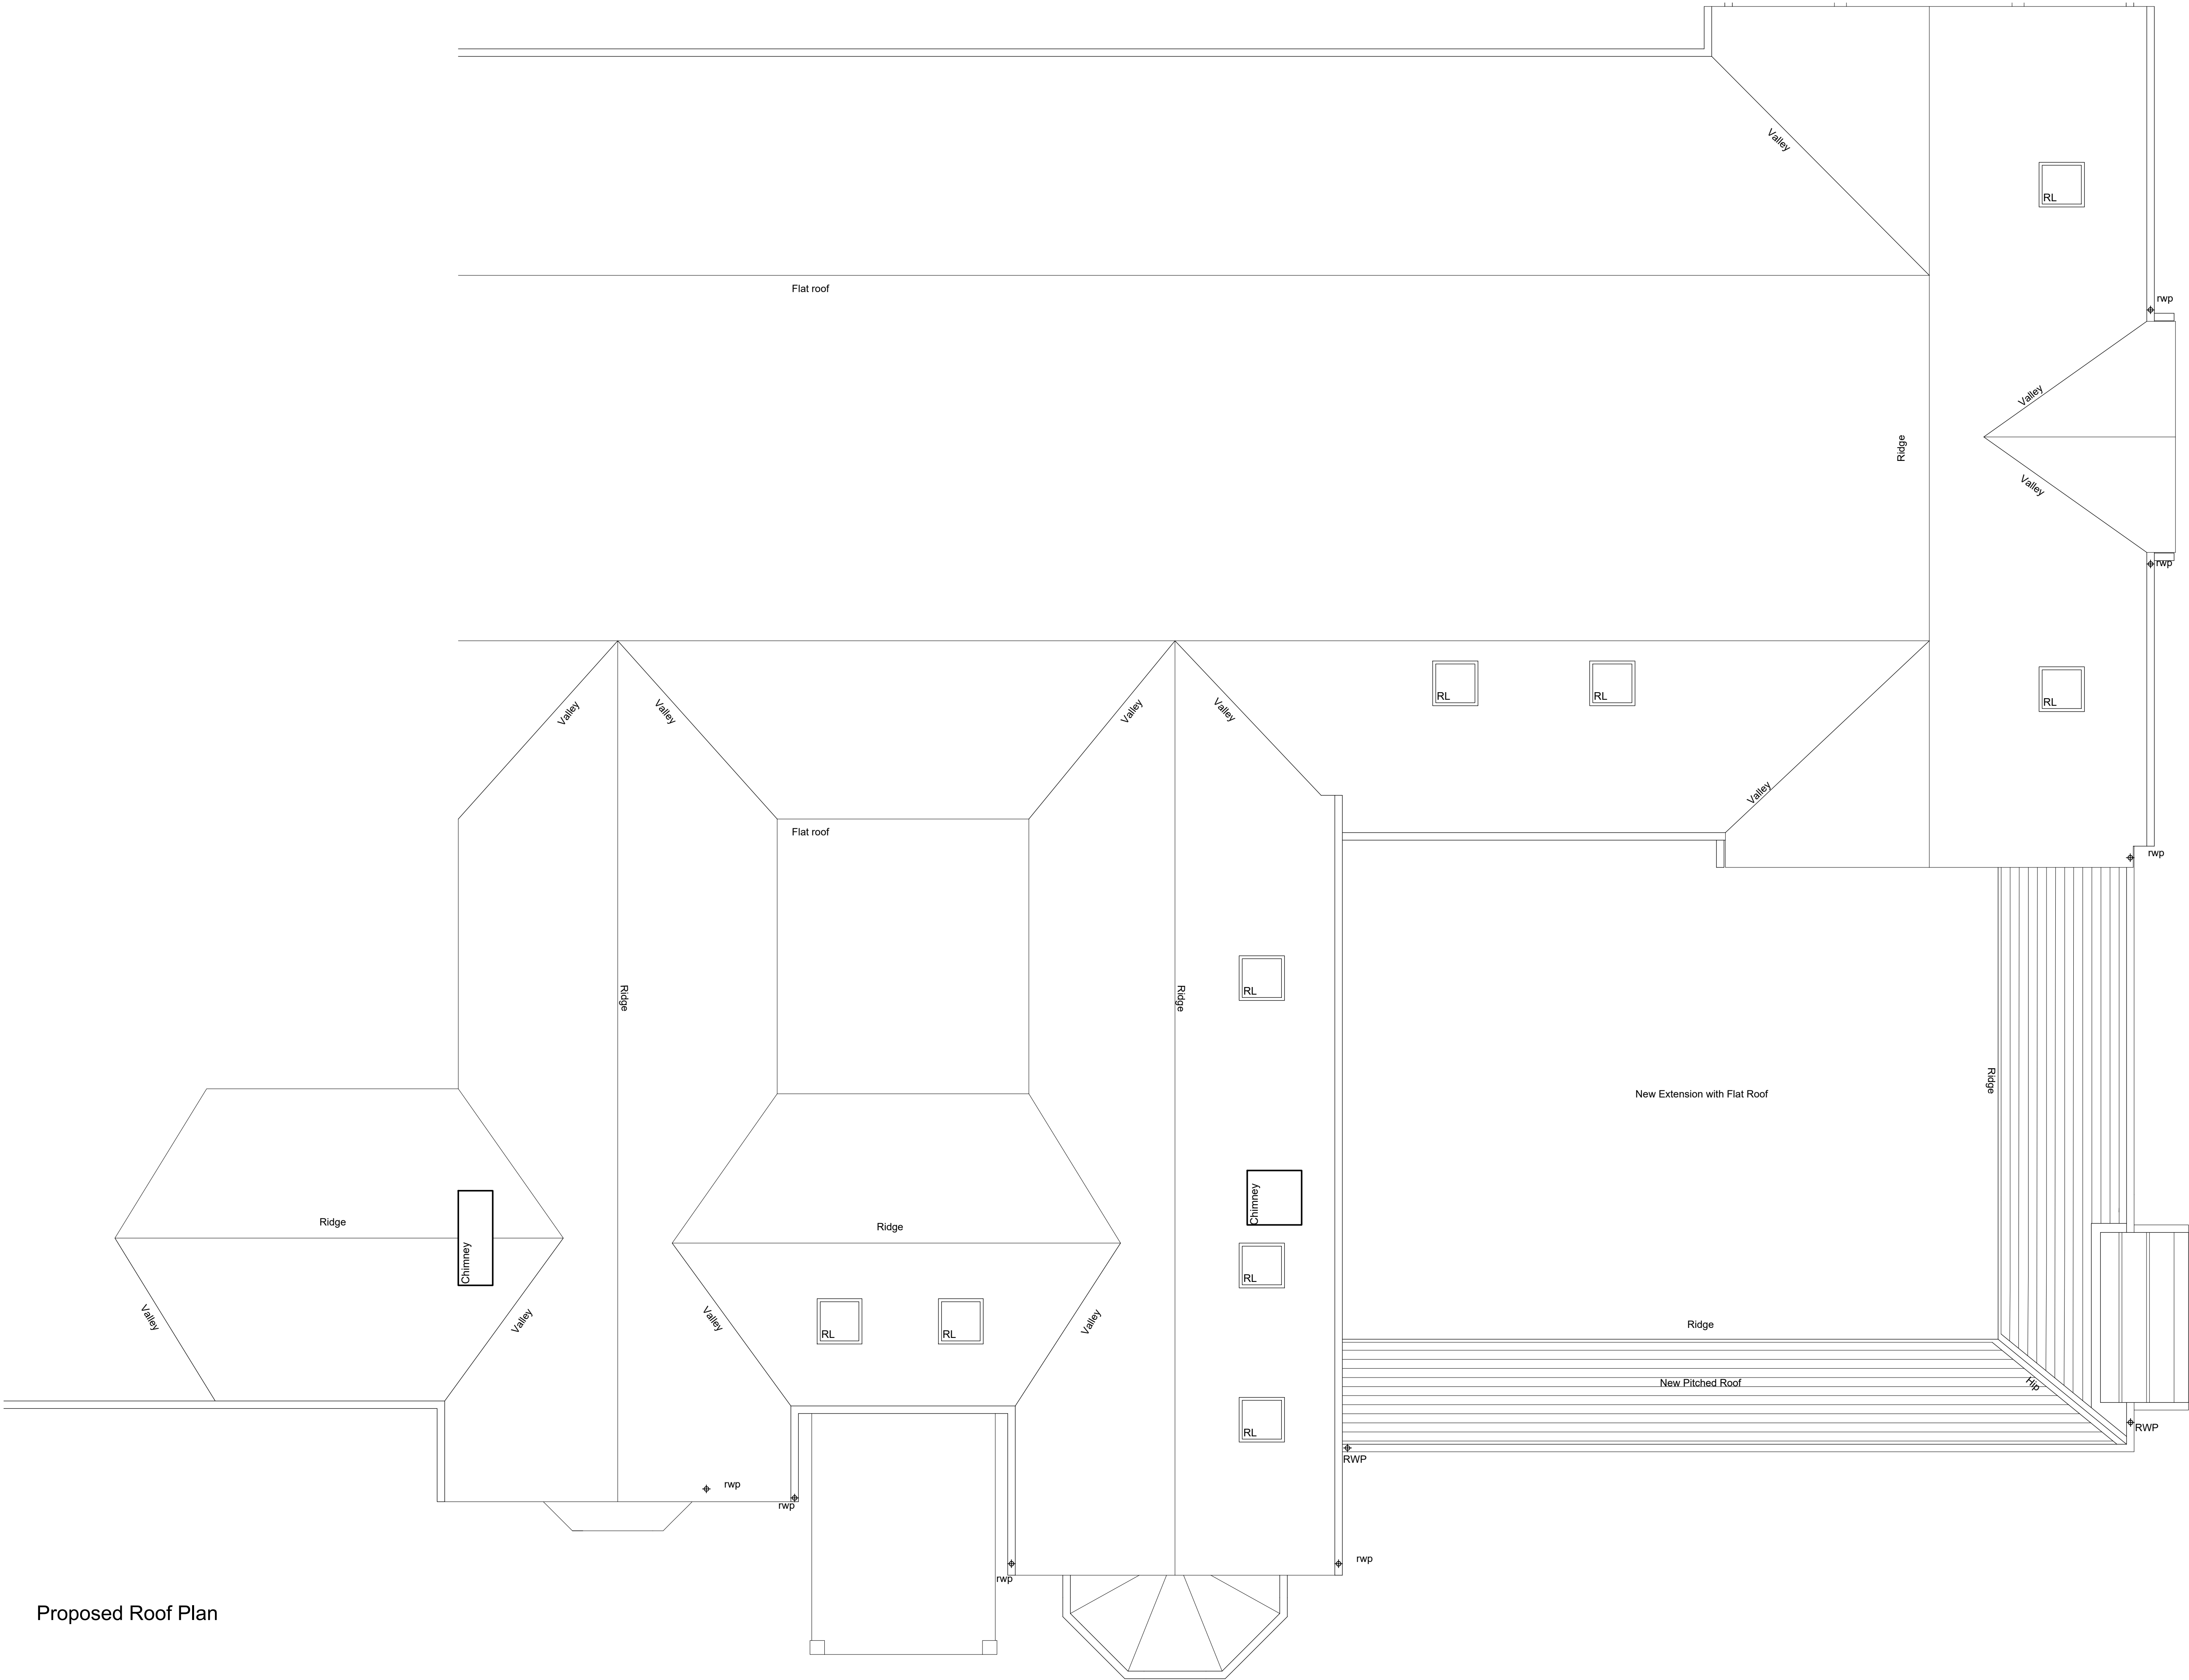

Proposed Roof Plan

A1 Original Sheet Size
Actual Size 50mm 75mm 90mm
Revision
Updated as per client request

Job
Extension at Northcote Hotel, Blackburn
Client
Northcote Hotel
Drawing
Proposed Roof Plan
Scale/Date/Drawn/Chk.
1:50 June 18 KR
CSM+
ARCHITECTS
1 Boyd Street
Shieldfield
Newcastle upon Tyne
NE2 1AP
Tel +44 (0) 191 260-2450
Fax +44 (0) 191 261-7301
E-mail admin@csmarchitects.co.uk
Web Site www.csmarchitects.co.uk
4528
05