




facing brick to match the existing conservatories

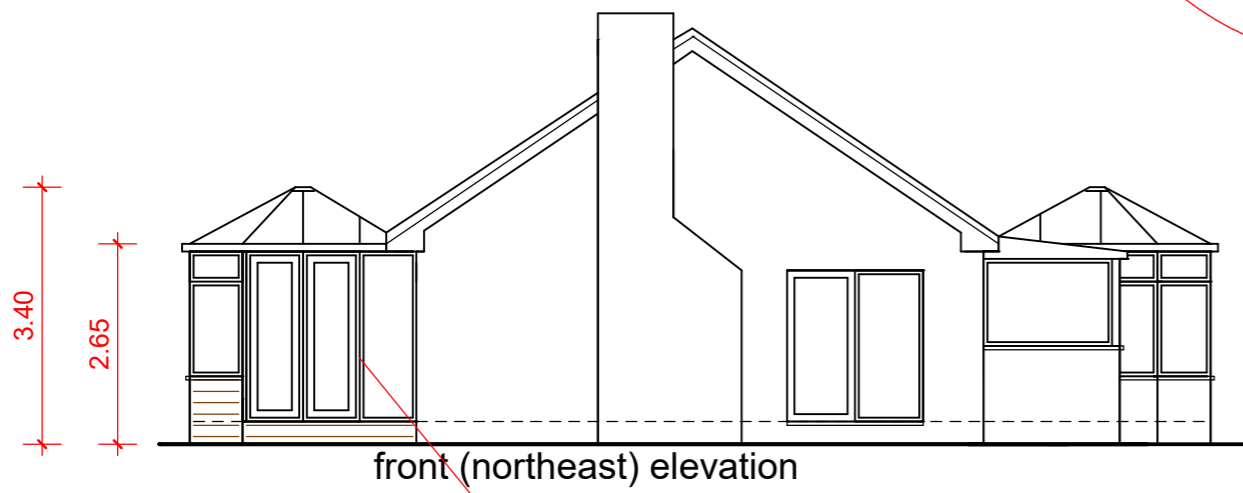


white upvc frames

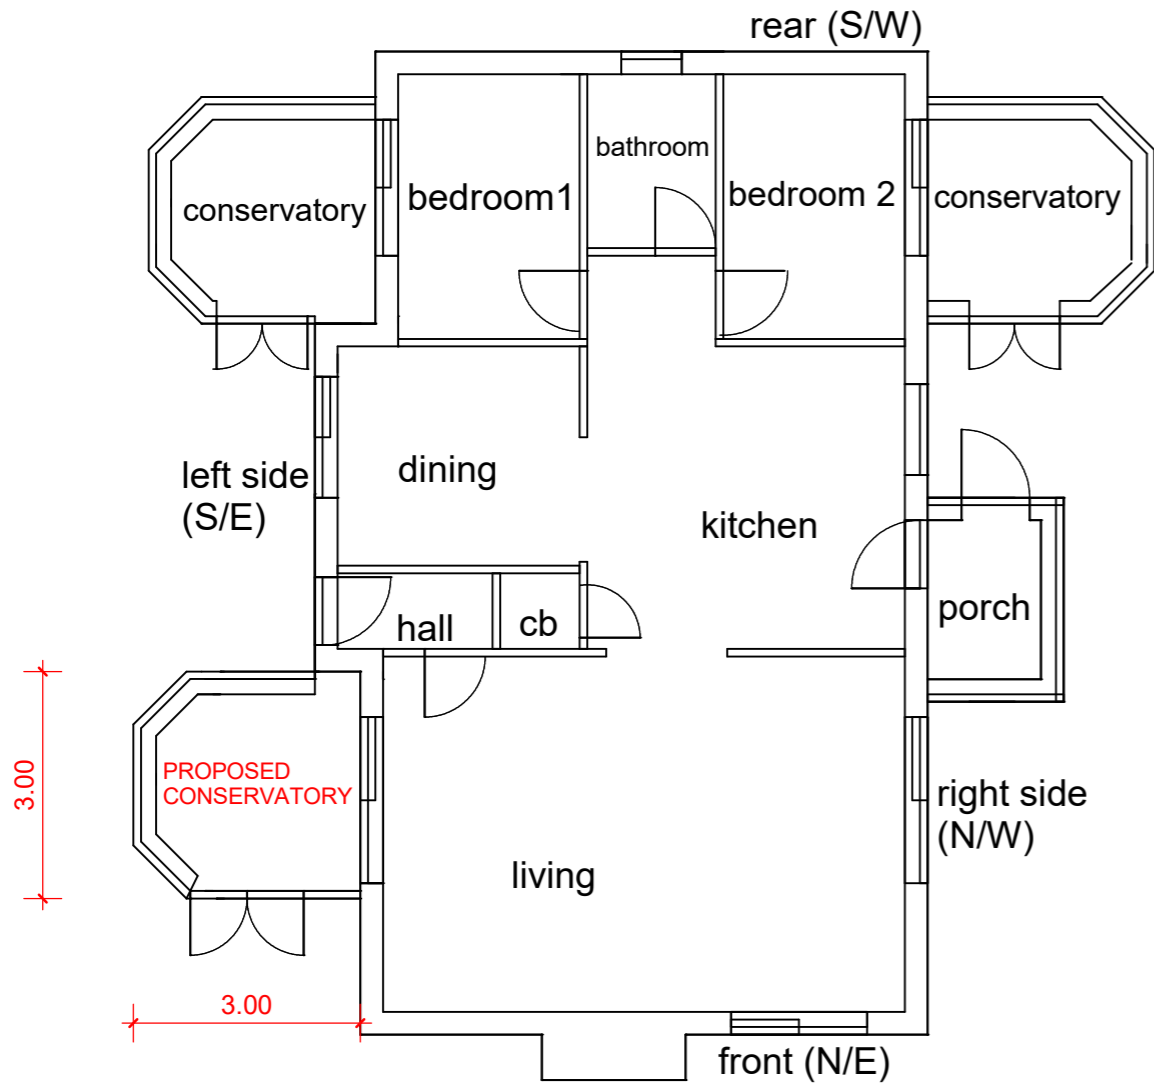

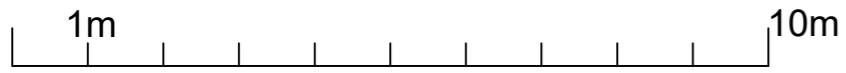

GROUND FLOOR LAYOUT

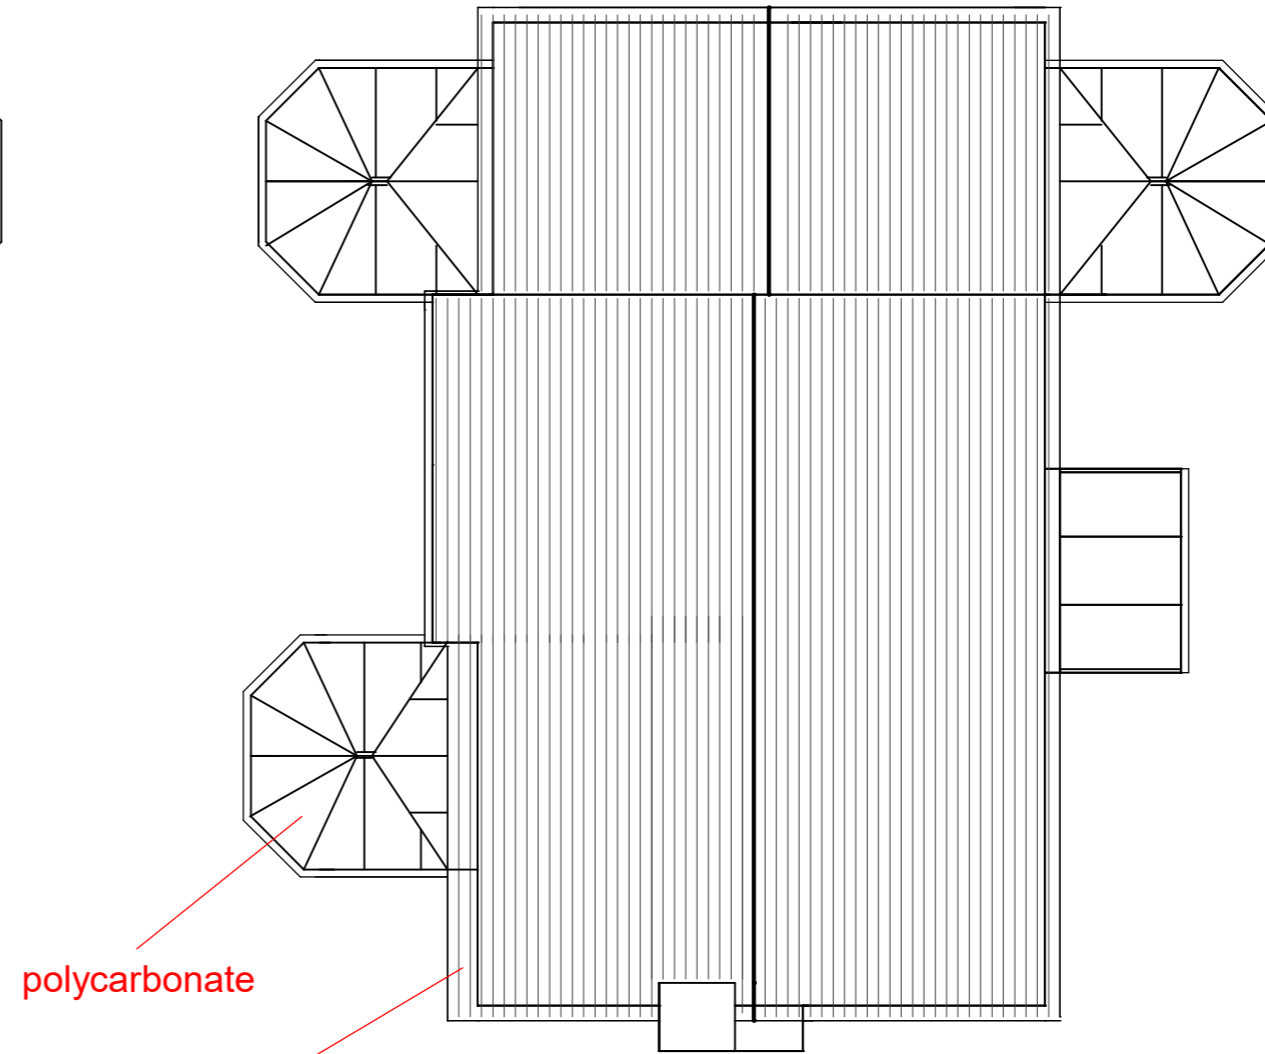

ROOF PLAN

PROPOSED CONSERVATORY TO SIDE (southeast) ELEVATION
width 3m, projection 3m, hgt to eaves 2.65m, hgt to ridge 3.4m
external walls to be facing brick (to match existing conservatories),
frames/rafters white upvc, glazing clear, roof material polycarbonate

drainage to existing gully, boundary treatments to remain same