


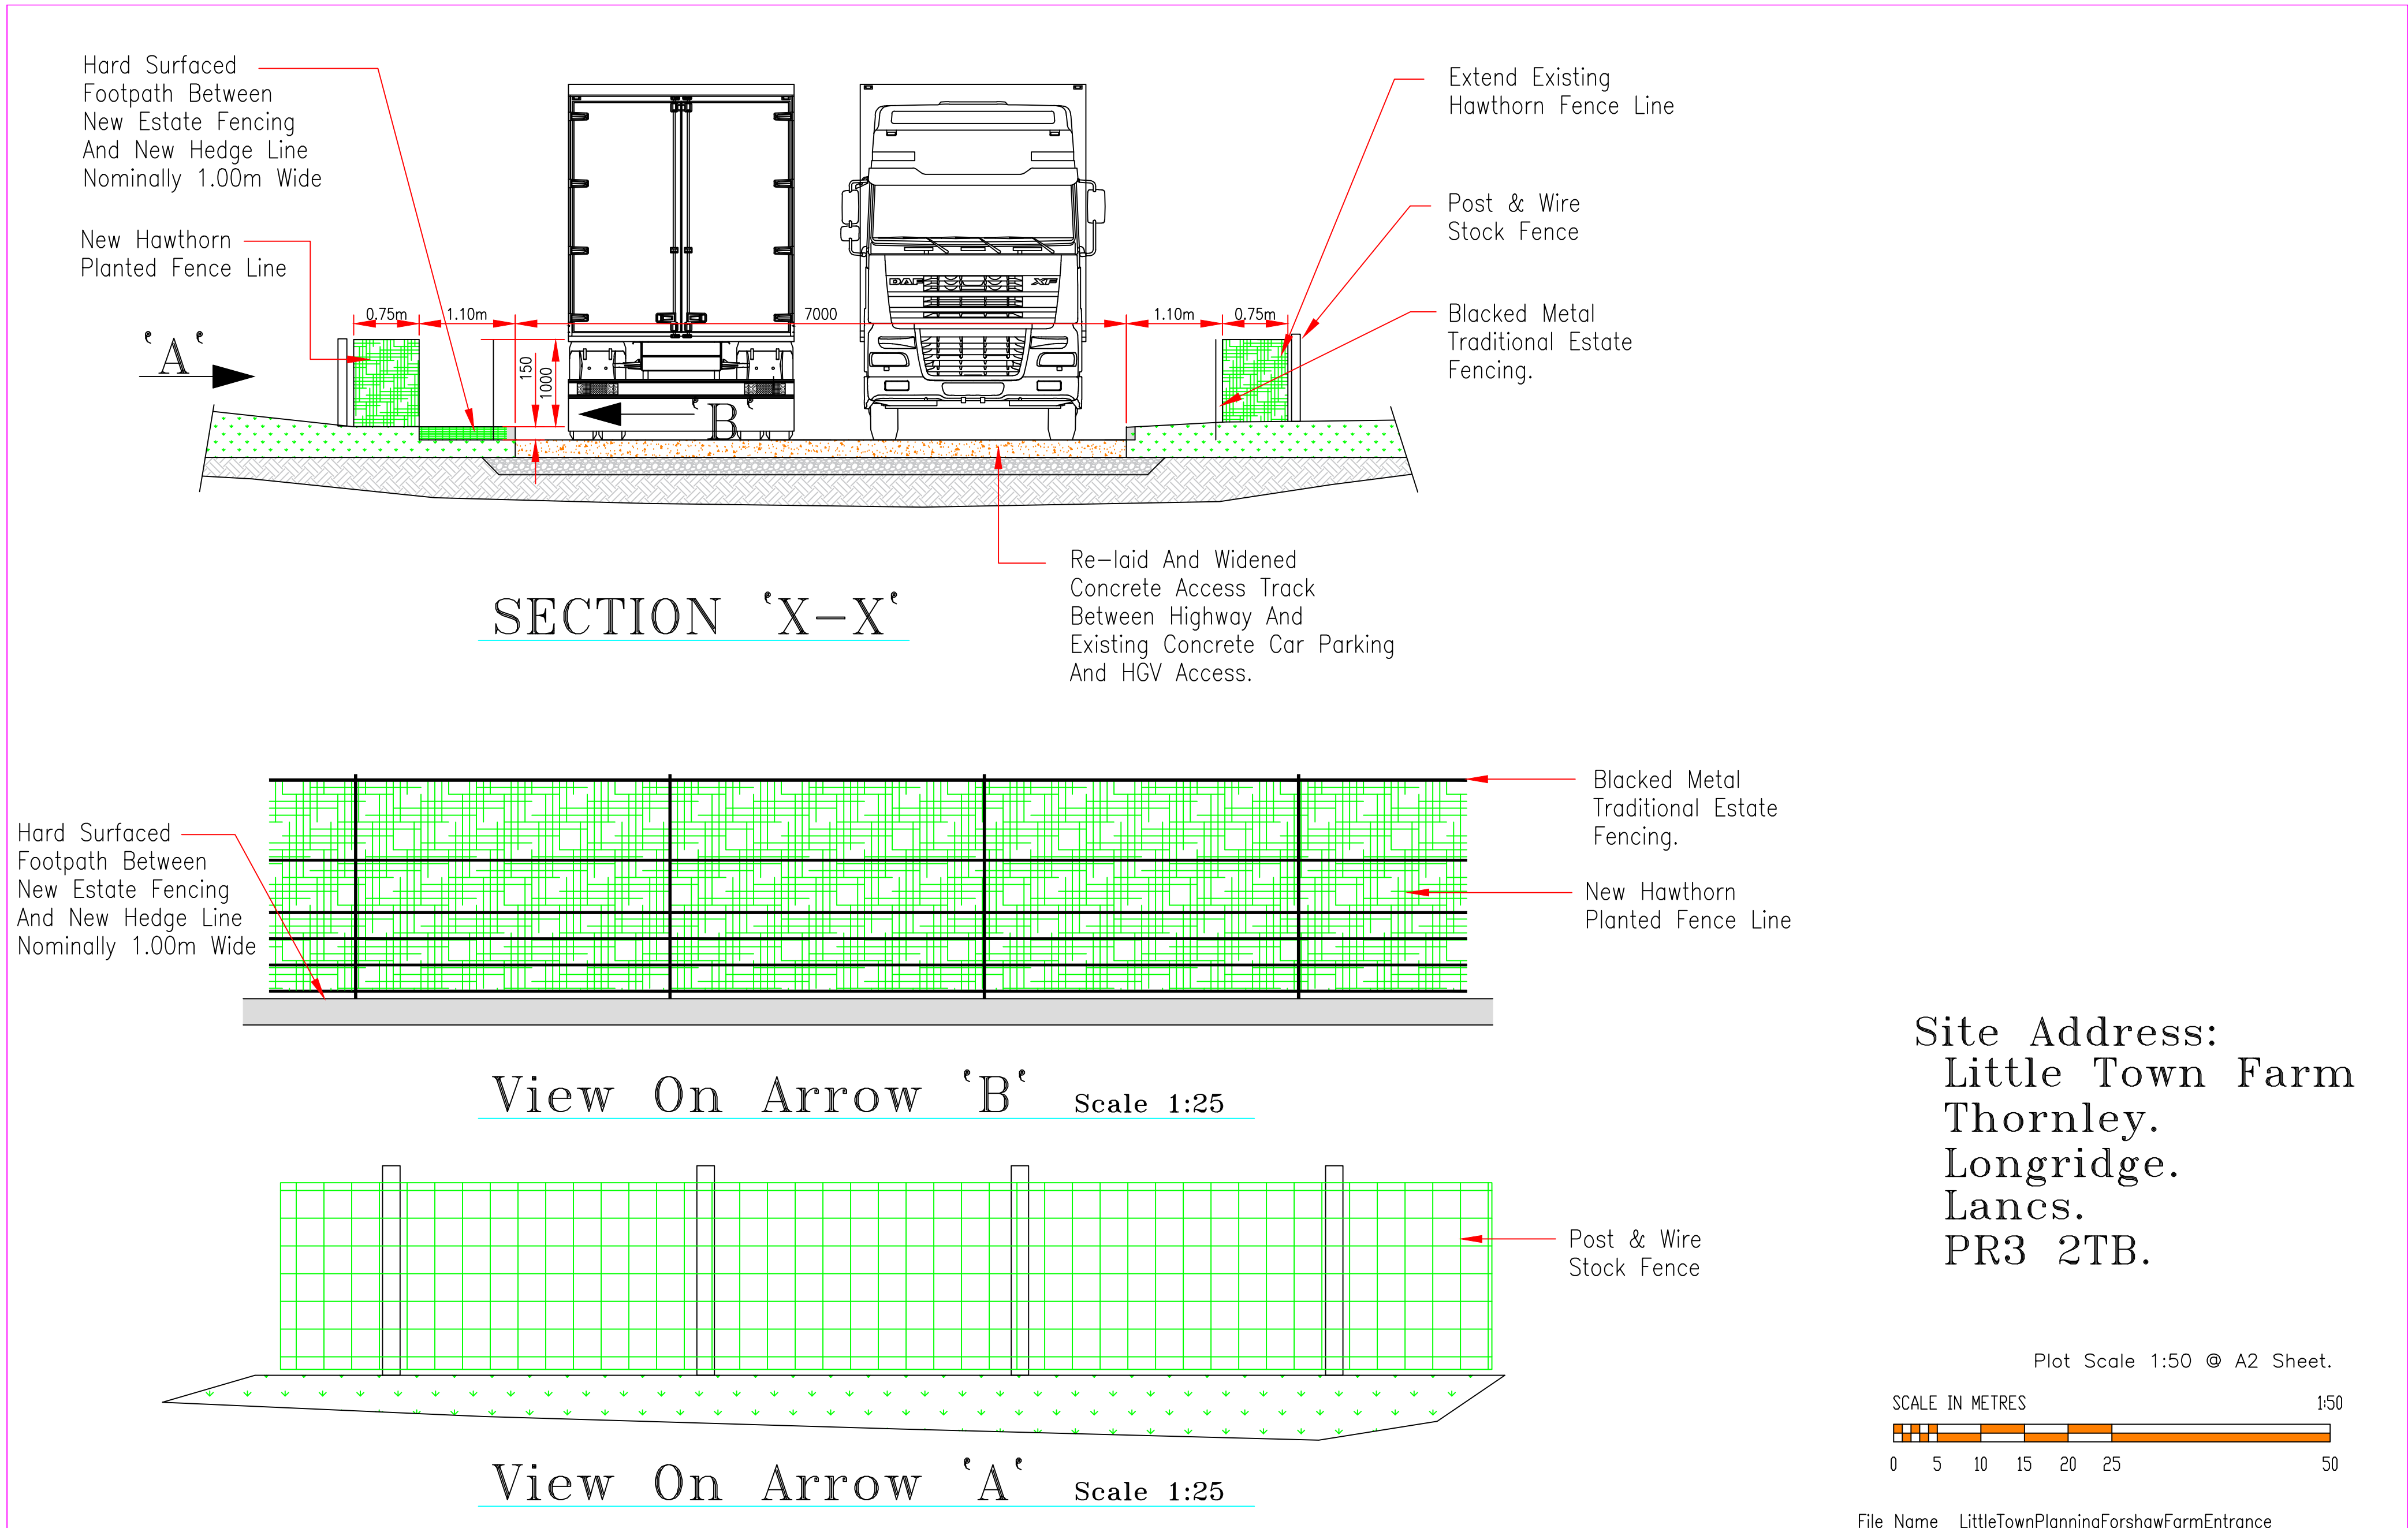

FARMPLUS

SHAY LANE
LONGRIDGE
PRESTON
LANCS. PR3 3BT
TEL. 01772 785252

TITLE

Proposed Fence Detail

DO NOT SCALE IF IN DOUBT ASK

Plans prepared for:

Scale

1:50
& as shown

Date

April 2025

Reference