


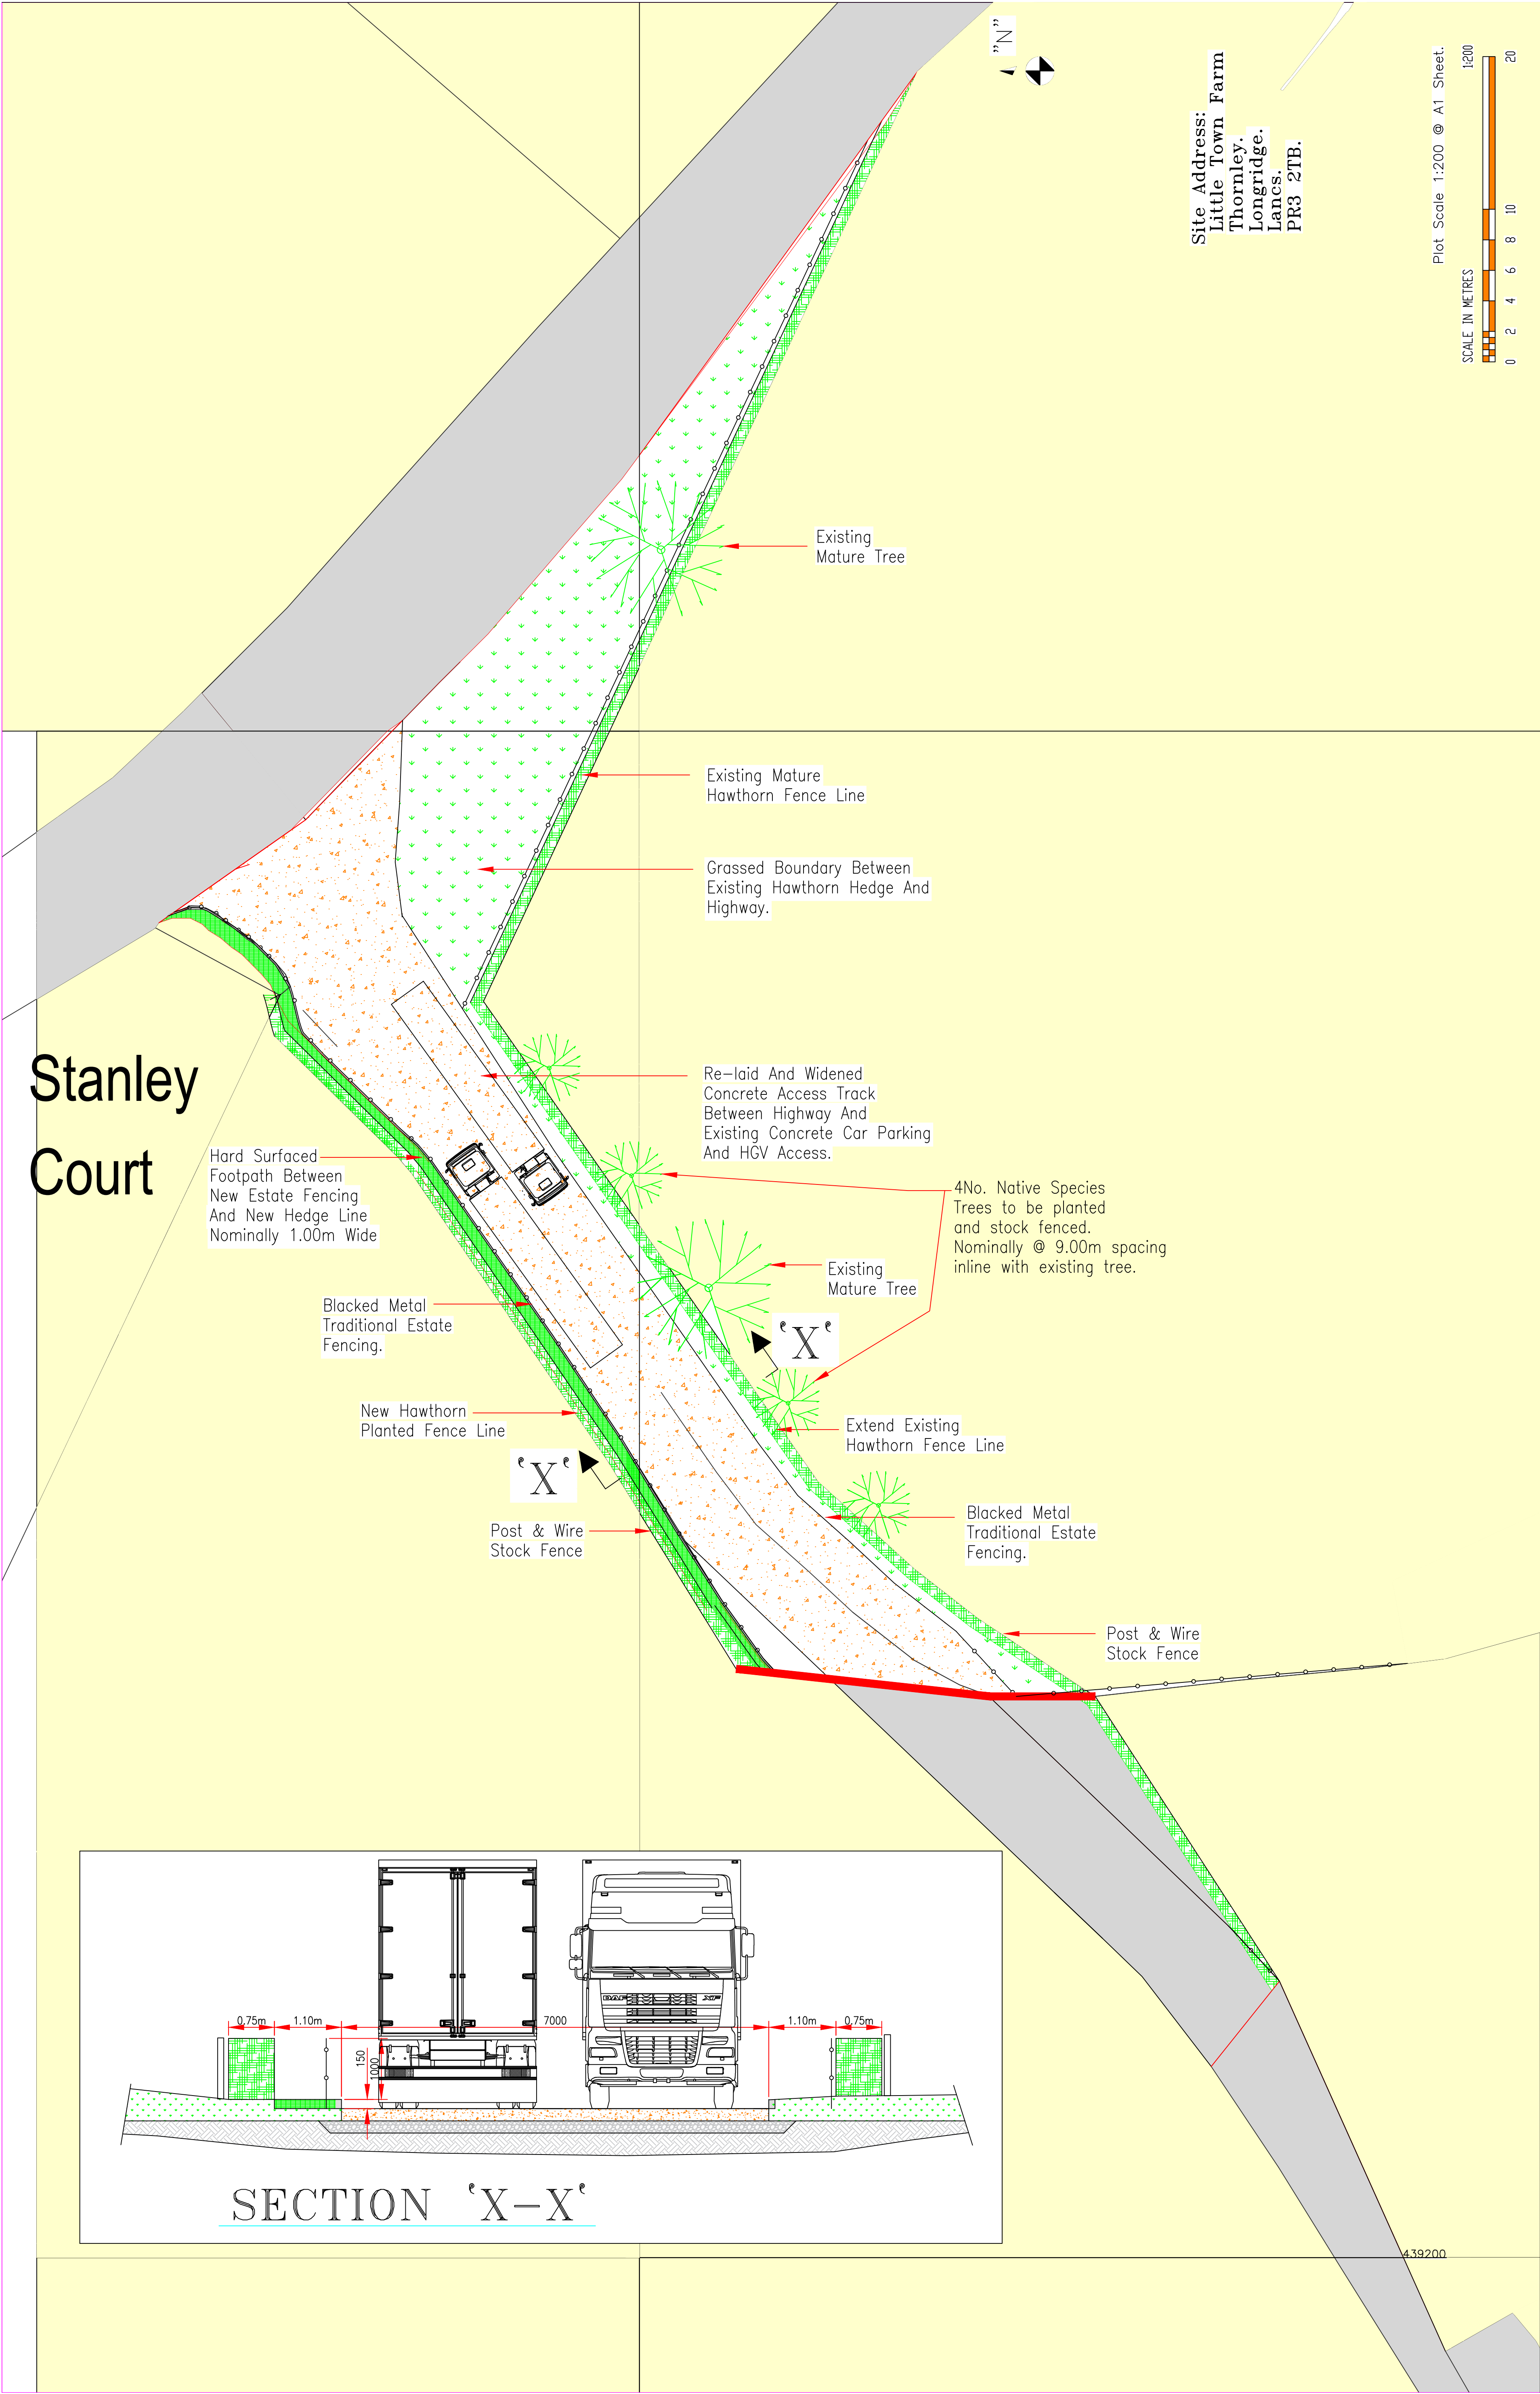

|                                                                                      |  |       |  |             |  |                                       |  |                                                 |  |                                     |  |                          |  |           |  |
|--------------------------------------------------------------------------------------|--|-------|--|-------------|--|---------------------------------------|--|-------------------------------------------------|--|-------------------------------------|--|--------------------------|--|-----------|--|
| FARMPLUS<br>SHAY LANE<br>LONGRIDGE<br>PRESTON<br>LANCS. PR3 3BT<br>TEL. 01772 785252 |  | TITLE |  | Site Layout |  | Plans prepared for:<br><b>Forshaw</b> |  | File Name LittleTownPlanningForshawFarmEntrance |  | Scale<br><b>1:200</b><br>& as shown |  | Date<br><b>Feb. 2025</b> |  | Reference |  |
|--------------------------------------------------------------------------------------|--|-------|--|-------------|--|---------------------------------------|--|-------------------------------------------------|--|-------------------------------------|--|--------------------------|--|-----------|--|