


Materials:
 Roof - natural blue slate
 Walls - RAL 9010 off white painted render, window and door surrounds
 Windows - RAL 7032 grey/green
 Door - RAL 7032 grey/green

PD Construction Consultants
 7 Beech Street, Clitheroe, Lancs
 BB7 2LL
 tel: 07976 771297
 email: pdcc@hotmail.co.uk

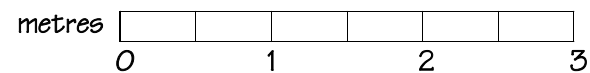

PLANNING ISSUE

Client: Boutique Homes Ltd		
Project: Proposed Alterations 27-29 Bawdlands Clitheroe		
Dwg title: Proposed Front Elevation		
Scale @ A3: 1:50	Date: 16.04.25	Drawn by: PD
Drawing no. 1749 - 08	Rev. -	