



THIS DRAWING TOGETHER WITH THE DESIGN IS
COPYRIGHT OF THE ARCHITECT.
FIGURED DIMENSIONS SHOULD BE FOLLOWED
AND SCALED DIMENSIONS SHOULD BE CHECKED
WITH THE ARCHITECT.
ANY DISCREPANCY MUST BE REPORTED TO THE
ARCHITECT IMMEDIATELY AND PRIOR TO
PROCEEDING.

REVISIONS

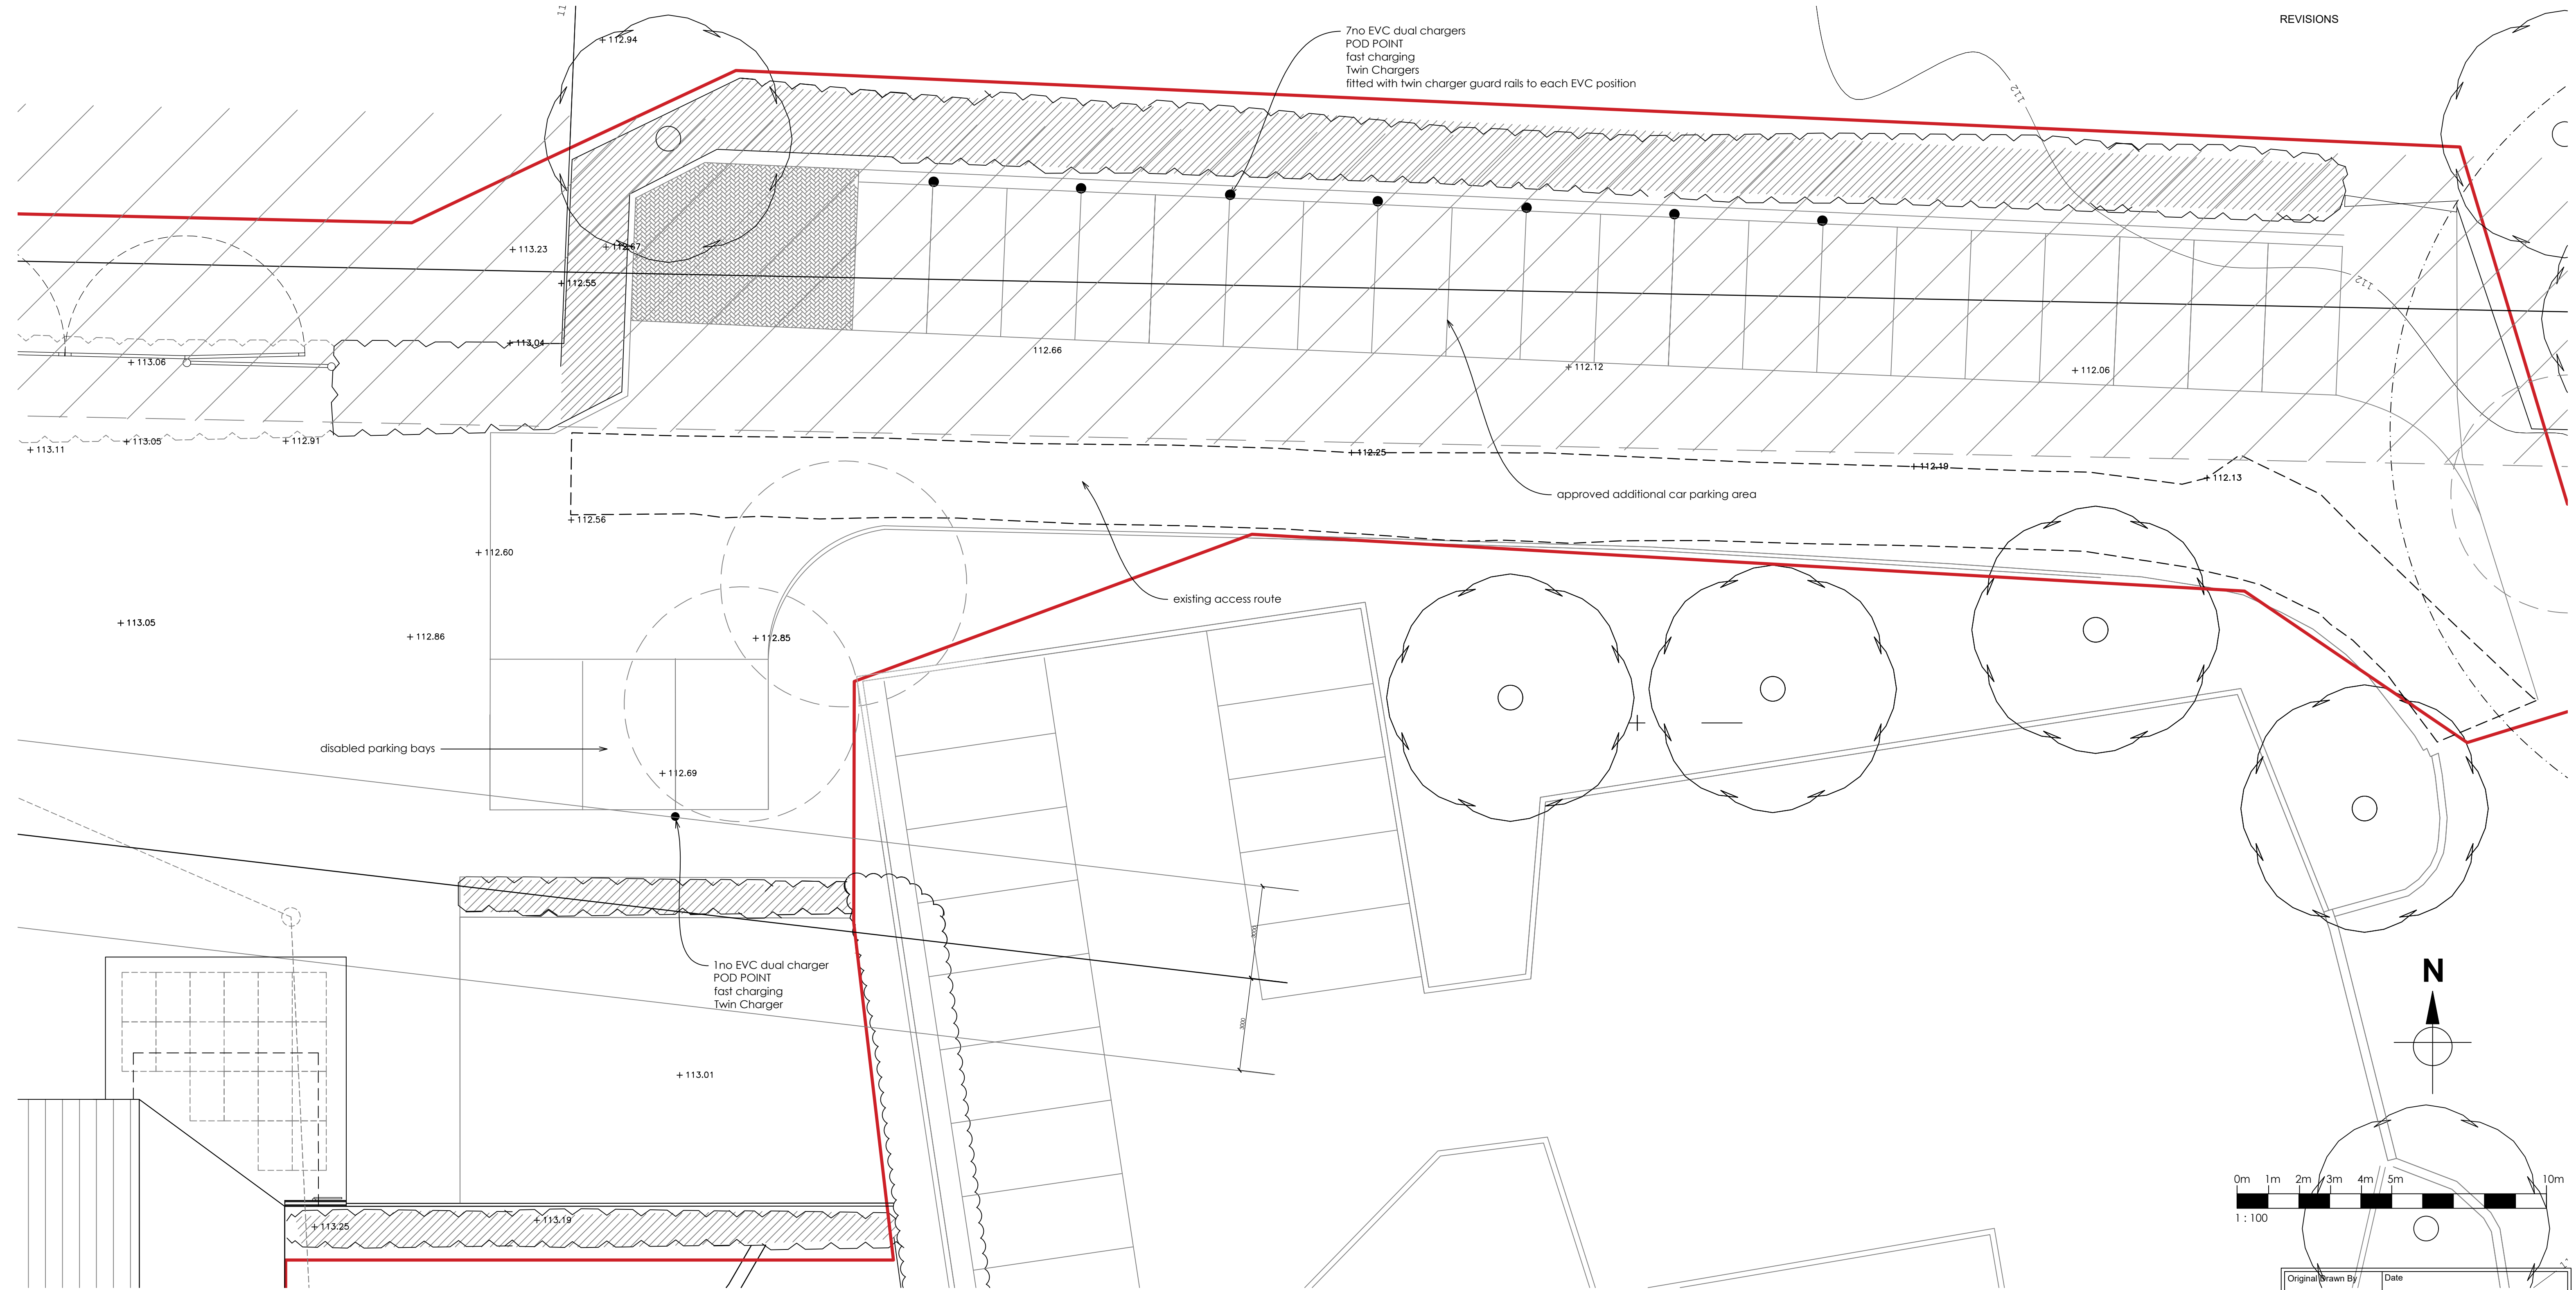

PROPOSED EVC POSITIONS

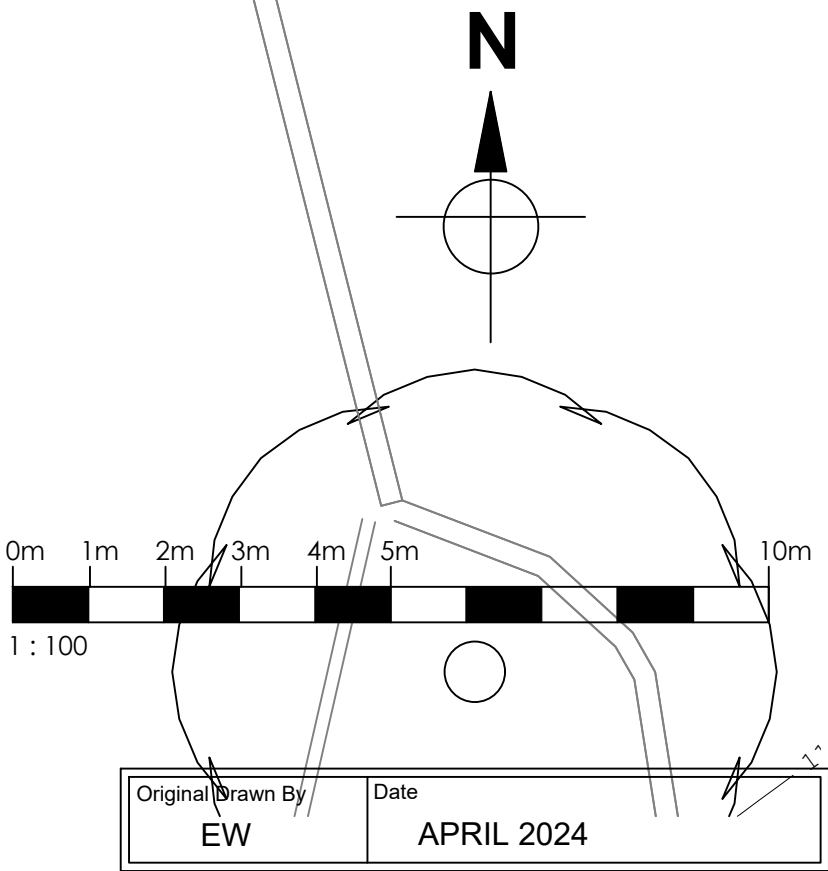

ERICA WRIGHT

chartered architect
mobile / 07974 202643
email / mail@ericawright.co.uk

Client The Duchy of Lancaster			
Contract Old Garage Site, Dunsop Bridge.			
Drawing title PROPOSED EVC POSITIONS			
Scale 1:100	Job No. HB106	Drg No. SK10	