


THIS DRAWING TOGETHER WITH THE DESIGN IS COPYRIGHT OF THE ARCHITECT. FIGURED DIMENSIONS SHOULD BE FOLLOWED AND SCALED DIMENSIONS SHOULD BE CHECKED WITH THE ARCHITECT. ANY DISCREPANCY MUST BE REPORTED TO THE ARCHITECT IMMEDIATELY AND PRIOR TO PROCEEDING.

REVISIONS

REV A : 10.12.24
electric diversion duct added
slab for cubicle to temp elec supply added
electric bike chargers removed

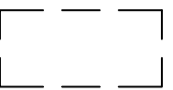

concrete kerb detail (dropped where appropriate) to edge all tarmac areas

porous tarmac drive with min 25mm wearing course and 75mm porous base course on full prepared sub base to be provide to existing and widened access road and to include the 3no disabled parking bays and the full turning head area
Dis parking and turning head to be demarked with yellow paint finish

soft planting specification to follow

close boarded timber fencing and double gates fixed to timber support posts to form bin storage area

area laid to lawn (turfed)

metal edging to periphery of grassed area

area laid to lawn (turfed)


duct containing temporary electric diversion

metal edging to periphery of grassed area

new stone wall to be constructed to complete the existing detail wall top to be finished with coping to match existing

existing hedge retained

garden and levels to be made good to Forge Cottage on completion

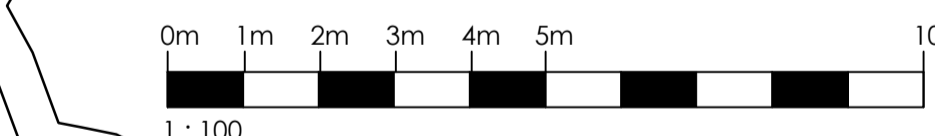

Original Drawn By	Date
EW	OCTOBER 2024

ERICA WRIGHT

chartered architect
mobile / 07974 202643
email / mail@ericawright.co.uk

Client	The Duchy of Lancaster		
Contract	Old Garage Site, Dunsop Bridge.		
Drawing title	PROPOSED LANDSCAPE PLAN 1 of 2 (Working Drawing)		
Scale	Job No.	Dwg No.	
1:100	HB106	WD23	A

PROPOSED SITE PLAN

FOR DISCUSSION