

THIS DRAWING TOGETHER WITH THE DESIGN IS
COPYRIGHT OF THE ARCHITECT.
FIGURED DIMENSIONS SHOULD BE FOLLOWED
AND SCALED DIMENSIONS SHOULD BE CHECKED
WITH THE ARCHITECT.
ANY DISCREPANCY MUST BE REPORTED TO THE
ARCHITECT IMMEDIATELY AND PRIOR TO
PROCEEDING.

REVISIONS



ALL WINDOW FRAMES TO BE FINISHED RAL 7016 MATT EXTERNALLY AND RAL 9010 MATT INTERNALLY

ALL PAINTED HARDWOOD DOORS AND THEIR FRAMES TO BE FINISHED RAL 9010 INTERNALLY AND RAL 7016 EXTERNALLY

ALL GLAZING, TO BE 24MM ARGON FILLED DOUBLE GLAZED UNITS WITH TOUGHENED GLASS AS NECESSARY TO ALL WINDOWS WITH SILLS
BELOW 800MM FROM FFL, TO ALL GLAZING TO DOORS AND TO ALL GLASS WITHIN 300MM OF ALL DOOR POSITIONS

ALL WINDOWS AND DOORS TO THE GROUND FLOOR AND ACCESSIBLE FIRST FLOOR LOCATIONS ARE TO BE PAS 24 COMPLIANT


ALL WINDOWS TO HAVE 50MM DEEP TIMBER CILL WITH SHORT STUB PROJECTION
EXPOSED TIMBER FRAME TO BE 50MM WITH 25MM VISIBLE FLUSH CASEMENT AND 25MM GLAZING BARS / SUB DIVISIONS

OPENING OPERATION - TOP / SIDE HUNG INDICATED WITH ARROW HEAD POINTING TO HANDLE POSITION WHEN VIEWED EXTERNALLY,
UNMARKED GLASS IS DIRECT FIXED/NON OPENING

B REG COMPLIANCE NOTES:

ALL EXTERNAL DOORS TO BE FITTED WITH
SIMPLE FASTENINGS THAT ARE ALL OF
THE FOLLOWING:

- 1) EASY TO OPERATE (CLEAR & APPARENT)
- 2) 2) OPERABLE FROM THE SIDE APPROACHED BY PEOPLE ESCAPING
- 3) 3) OPERABLE WITHOUT A KEY
- 4) 4) OPERABLE WITHOUT REQUIRING PEOPLE TO MANIPULATE MORE THAN ONE MECHANISM

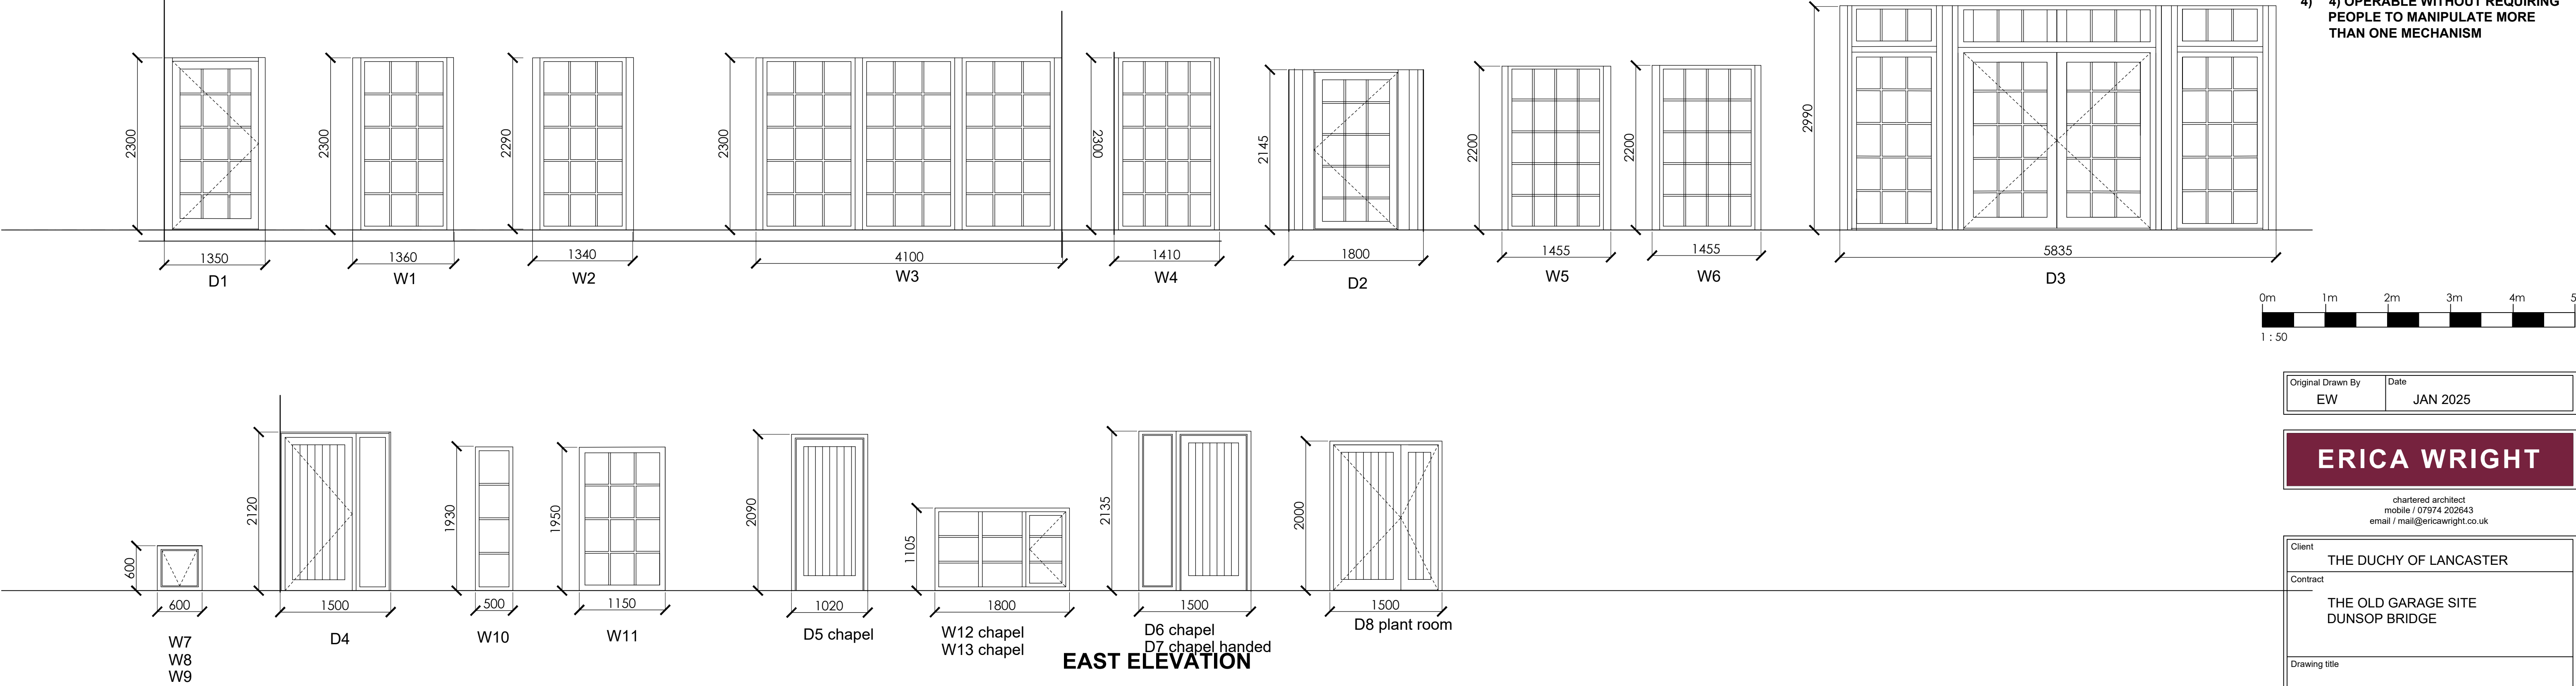

FOR DISCUSSION

Original Drawn By	Date
EW	JAN 2025

ERICA WRIGHT

chartered architect
mobile / 07974 202643
email / mail@ericawright.co.uk

Client	THE DUCHY OF LANCASTER		
Contract	THE OLD GARAGE SITE DUNSOP BRIDGE		
Drawing title	PROPOSED WINDOW SCHEDULE (Working Drawing)		
Scale	Job No.	Drg No.	
1:50	HB106	WD27	