

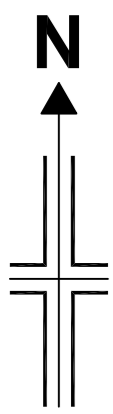


The car park extension will be created by removing 250mm of soil, laying a permeable membrane and then filling with 200mm hardcore. The surface will then be coated with 50mm road planings to match the existing car park. This will ensure that the area is permeable to rainwater.
250mm to be removed, 250mm built back up.

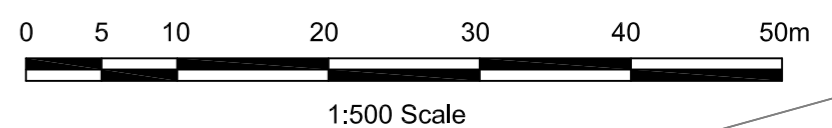

Hawkshaw Farm Park

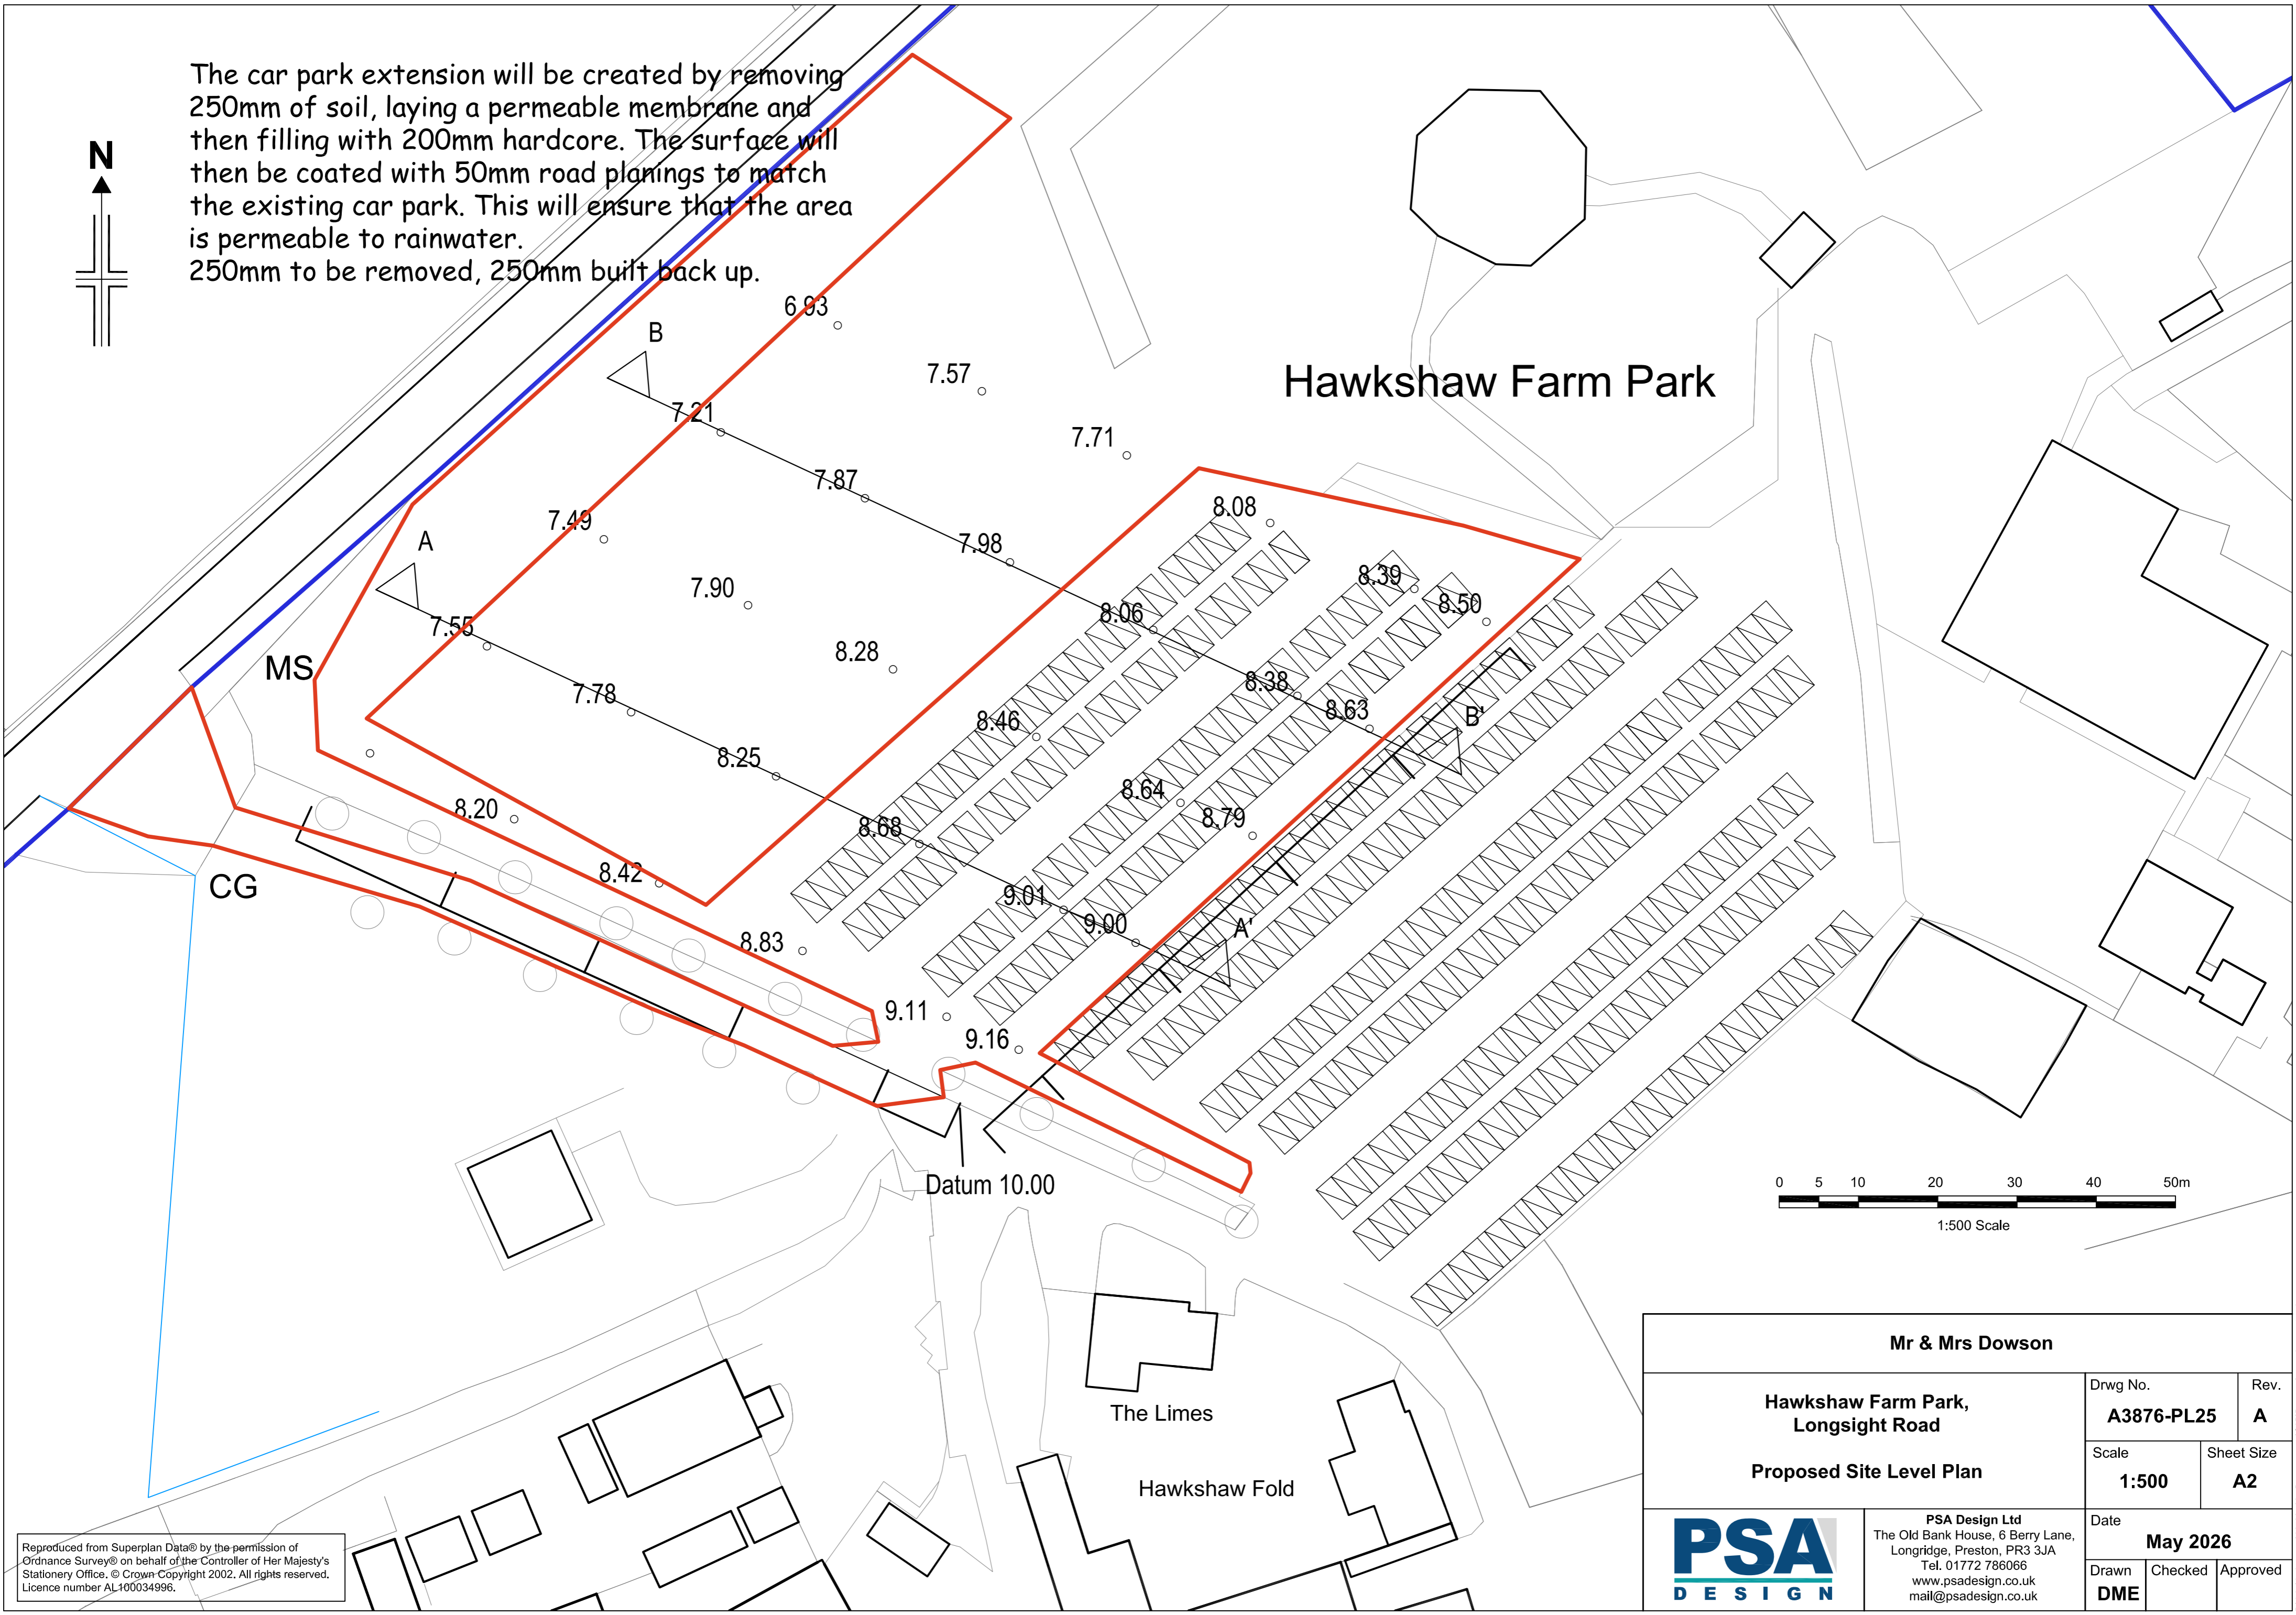

Reproduced from Superplan Data® by the permission of Ordnance Survey® on behalf of the Controller of Her Majesty's Stationery Office. © Crown Copyright 2002. All rights reserved. Licence number AL100034996.

Mr & Mrs Dowson		
Hawkshaw Farm Park, Longsight Road	Drwg No.	Rev.
	A3876-PL25	A
Proposed Site Level Plan	Scale	Sheet Size
	1:500	A2
	Date	May 2026
	Drawn	Checked
	DME	Approved
PSA Design Ltd The Old Bank House, 6 Berry Lane, Longridge, Preston, PR3 3JA Tel. 01772 786066 www.psadesign.co.uk mail@psadesign.co.uk		

P:\Jobs\Architecture\A3730 - Mrs Dowsons - site\CAD\Drawings\car park extension.dwg