
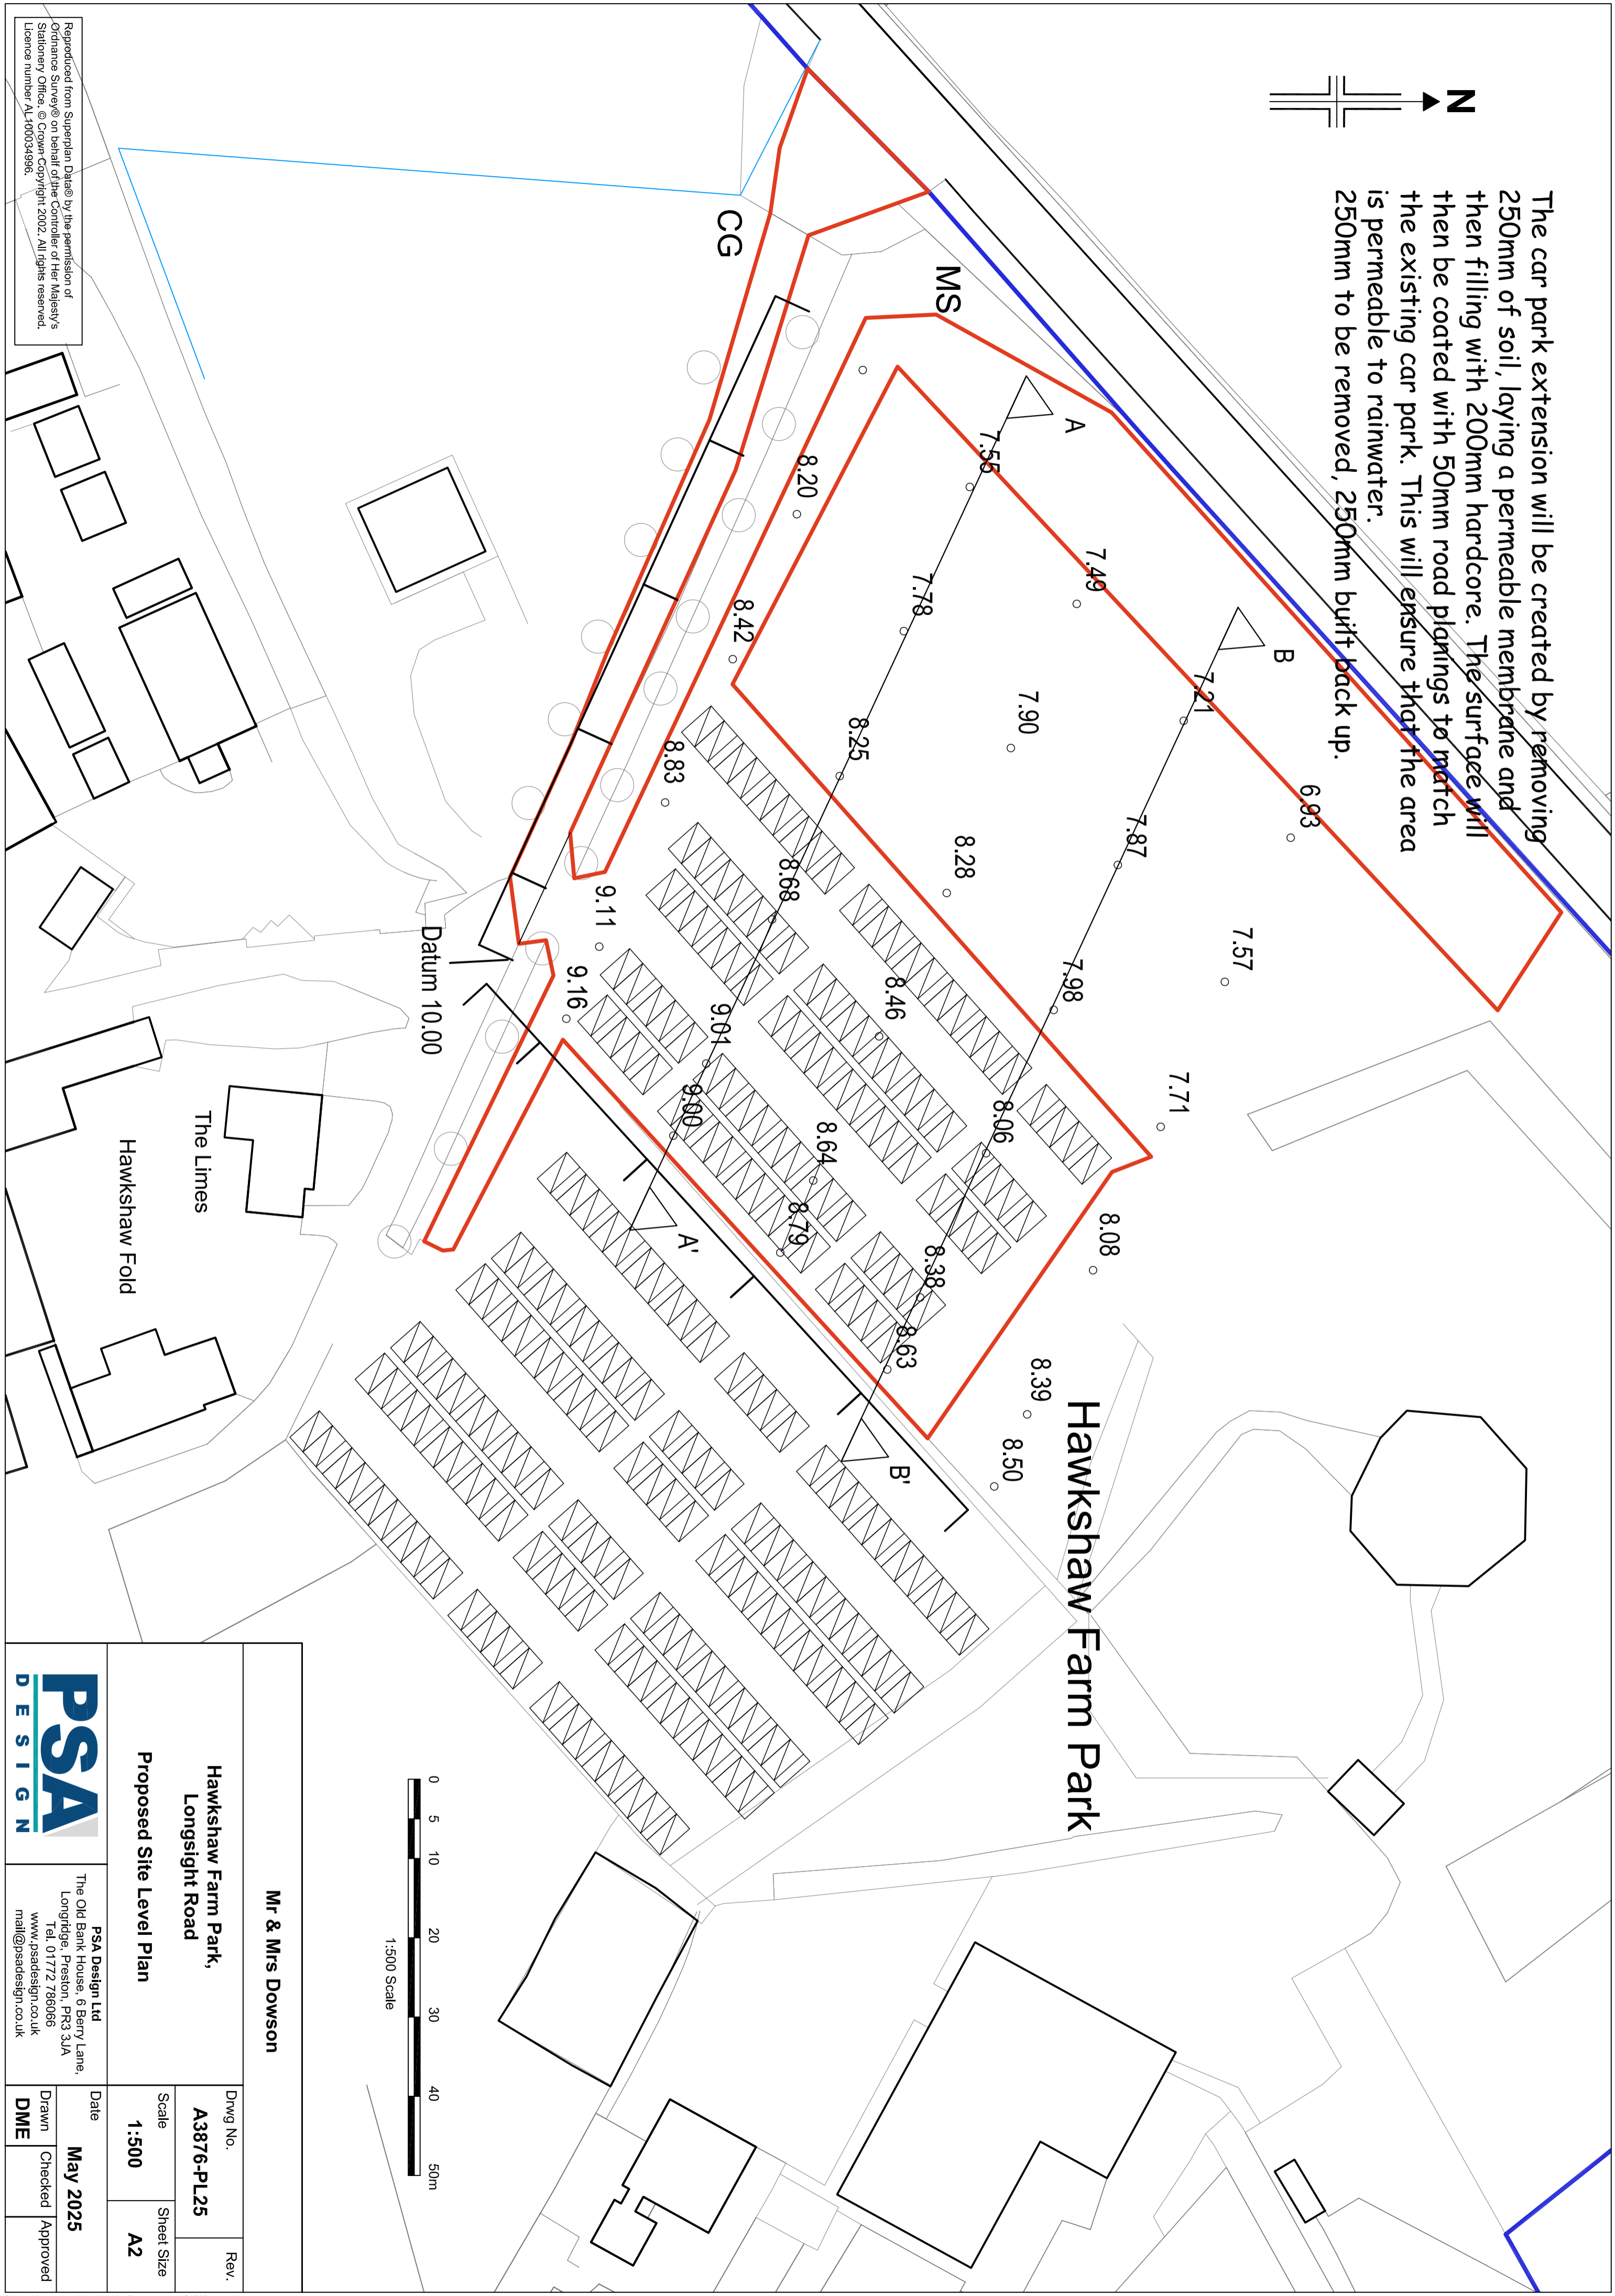


The car park extension will be created by removing 250mm of soil, laying a permeable membrane and then filling with 200mm hardcore. The surface will then be coated with 50mm road plantings to match the existing car park. This will ensure that the area is permeable to rainwater.  
250mm to be removed, 250mm built back up.

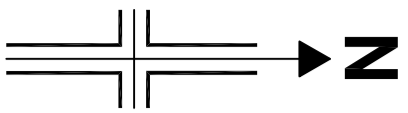

<b>Mr &amp; Mrs Dowson</b>	
Hawkshaw Farm Park, Longsight Road	
<b>Proposed Site Level Plan</b>	
Dwg No.	Rev.
A3876-PL25	
Scale	Sheet Size
1:500	A2
Date	
May 2025	
Drawn	Checked
DME	Approved

Reproduced from Superplan Data® by the permission of Ordnance Survey® on behalf of the Controller of Her Majesty's Stationery Office. © Crown Copyright 2002. All rights reserved.  
Licence number: AL100034996.