



Reproduced from Superplan Data® by the permission of Ordnance Survey® on behalf of the Controller of Her Majesty's Stationery Office. © Crown Copyright 2002. All rights reserved. Licence number: AL100034996.

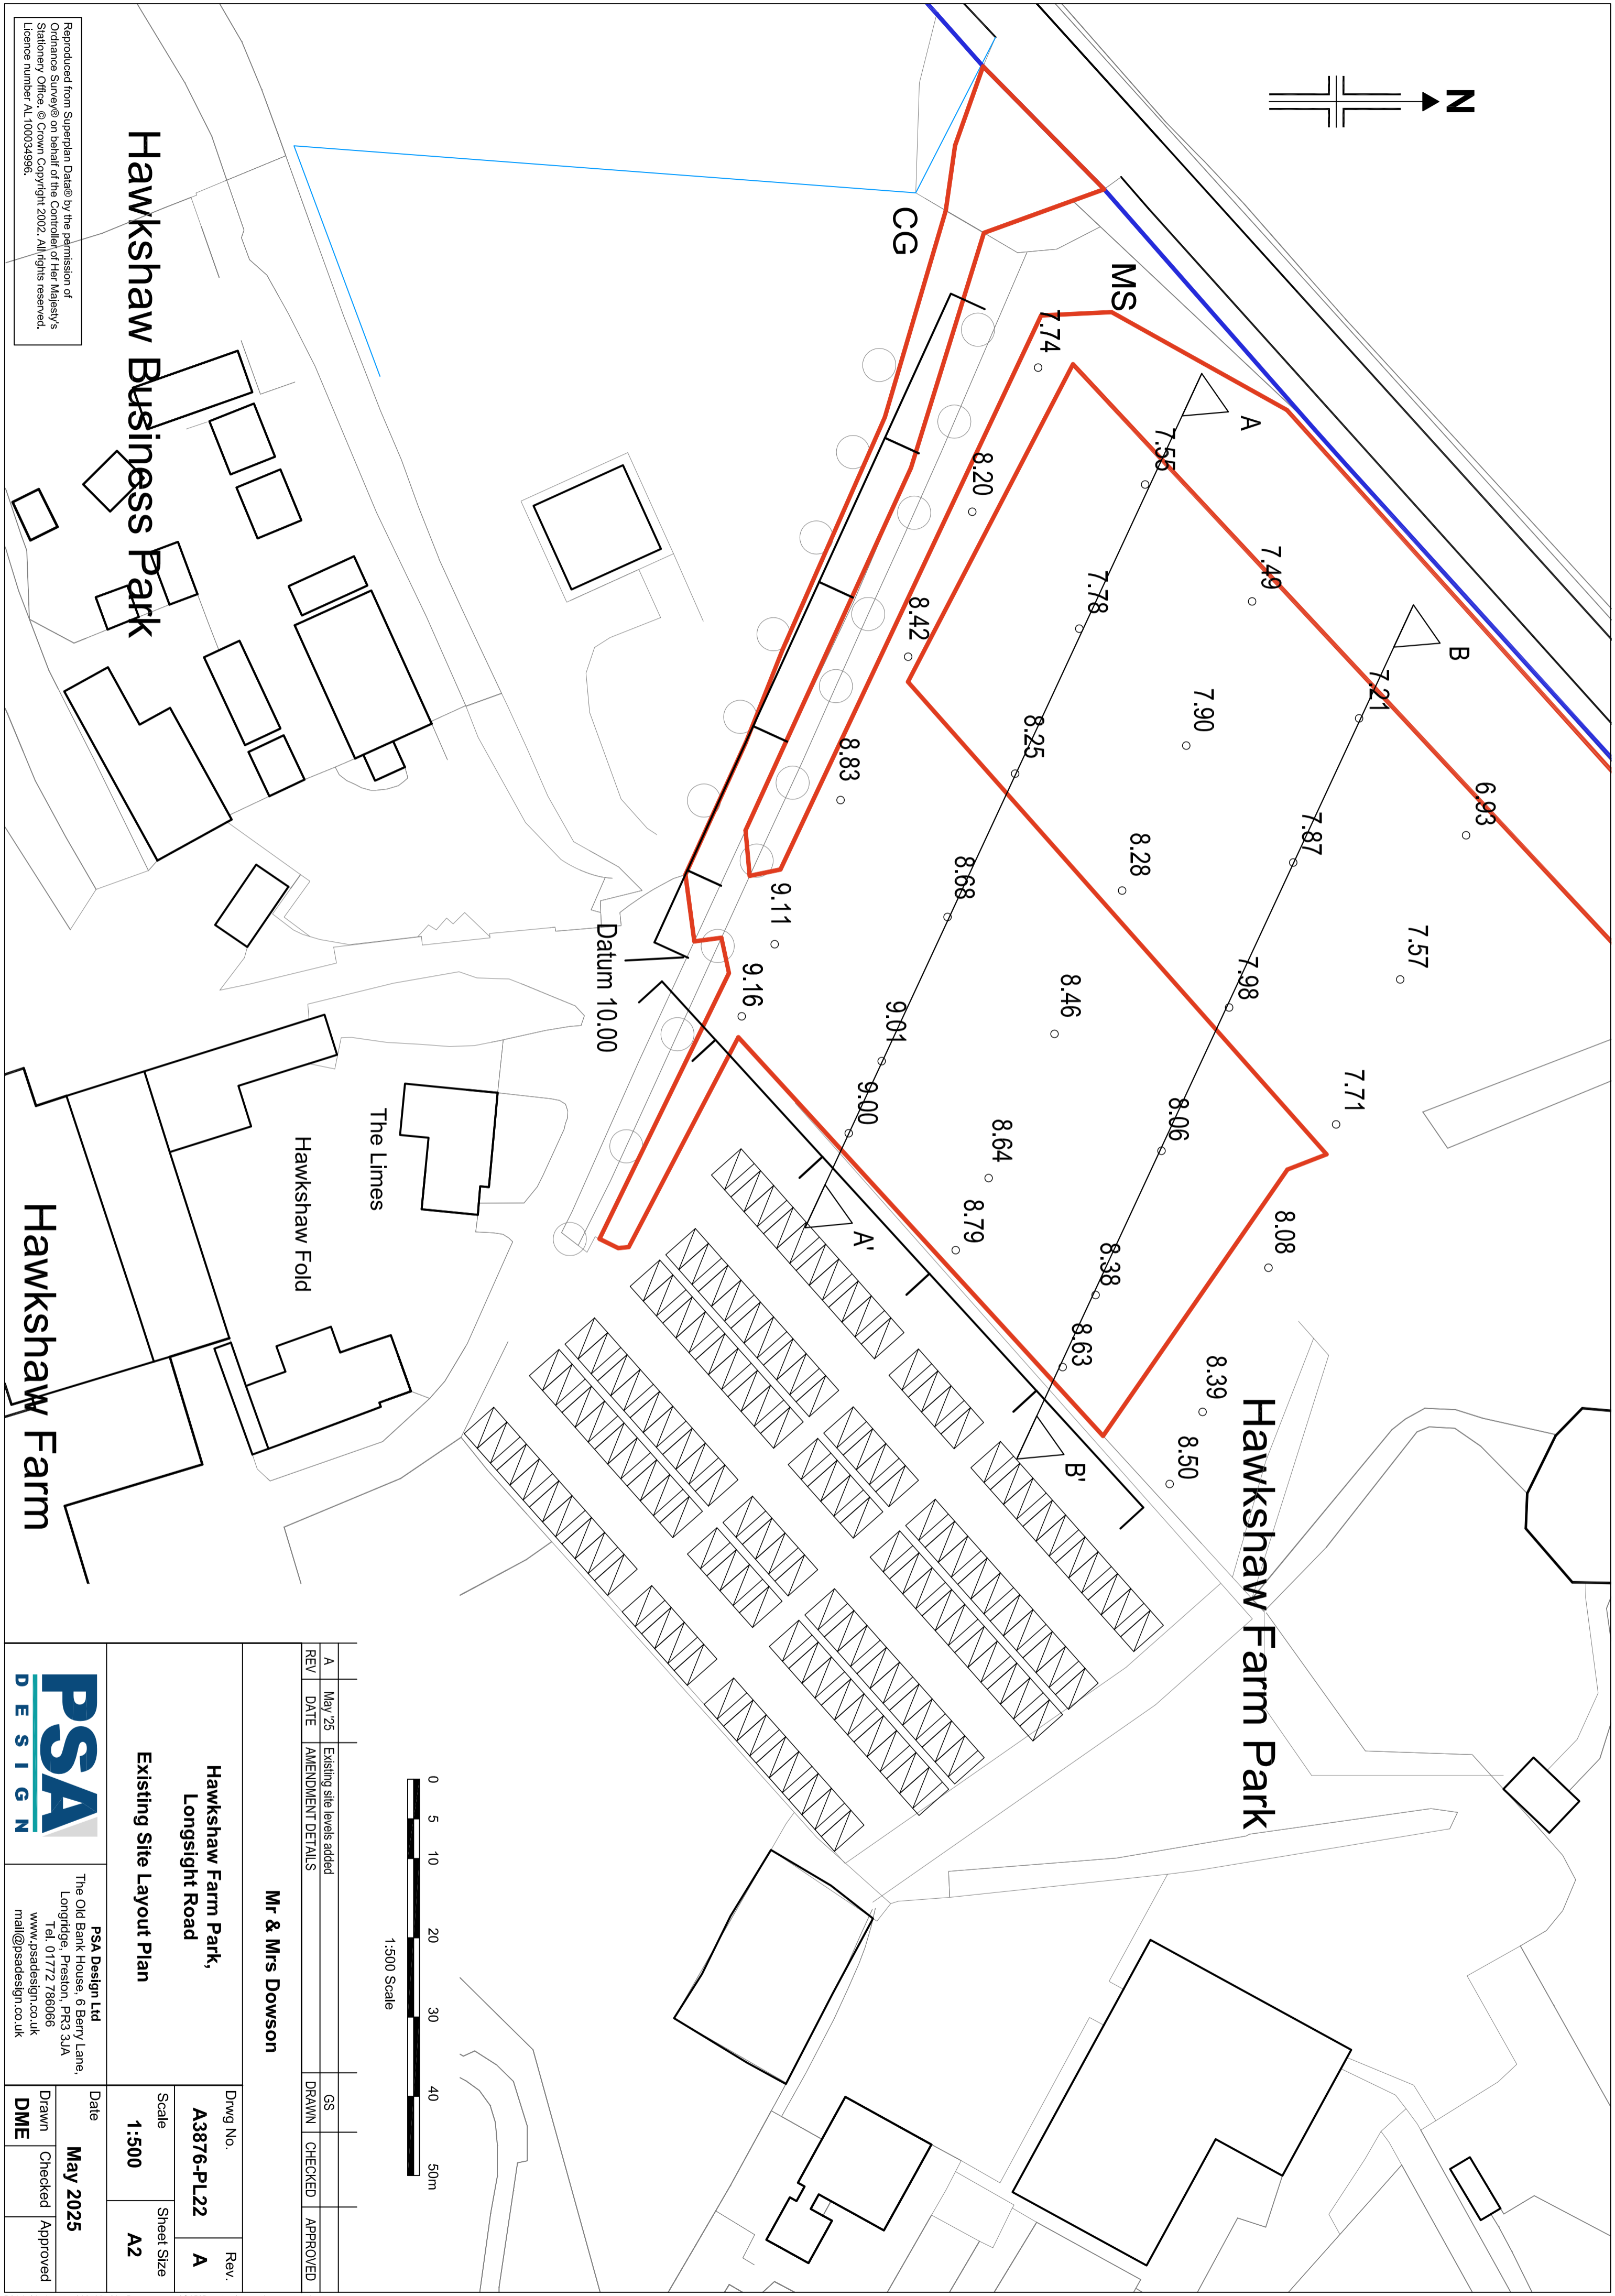

Hawkshaw Business Park

Hawkshaw Farm

Hawkshaw Farm Park

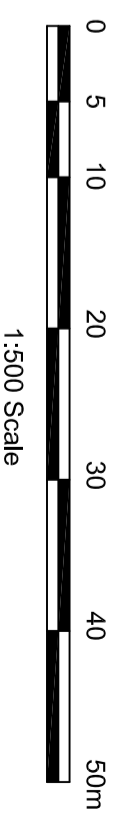

REV	DATE	AMENDMENT DETAILS	DRAWN	CHECKED	APPROVED
A	May 25	Existing site levels added			

Mr & Mrs Dowson

**Hawkshaw Farm Park,
Longsight Road**

Existing Site Layout Plan

	PSA Design Ltd The Old Bank House, 6 Berry Lane, Longridge, Preston, PR3 3JA Tel: 01772 786086 www.psadesign.co.uk mail@psadesign.co.uk		Date	May 2025
	Dwg No.	A3876-PL22	Scale	1:500
	Rev.	A	Sheet Size	A2
Drawn	DME	Checked	Approved	