


KEY:

- LOCKABLE GATE ○
- REFUSE DRAG ROUTE — — — —
- REFUSE COLLECTION ●
- REFUSE STORAGE ■

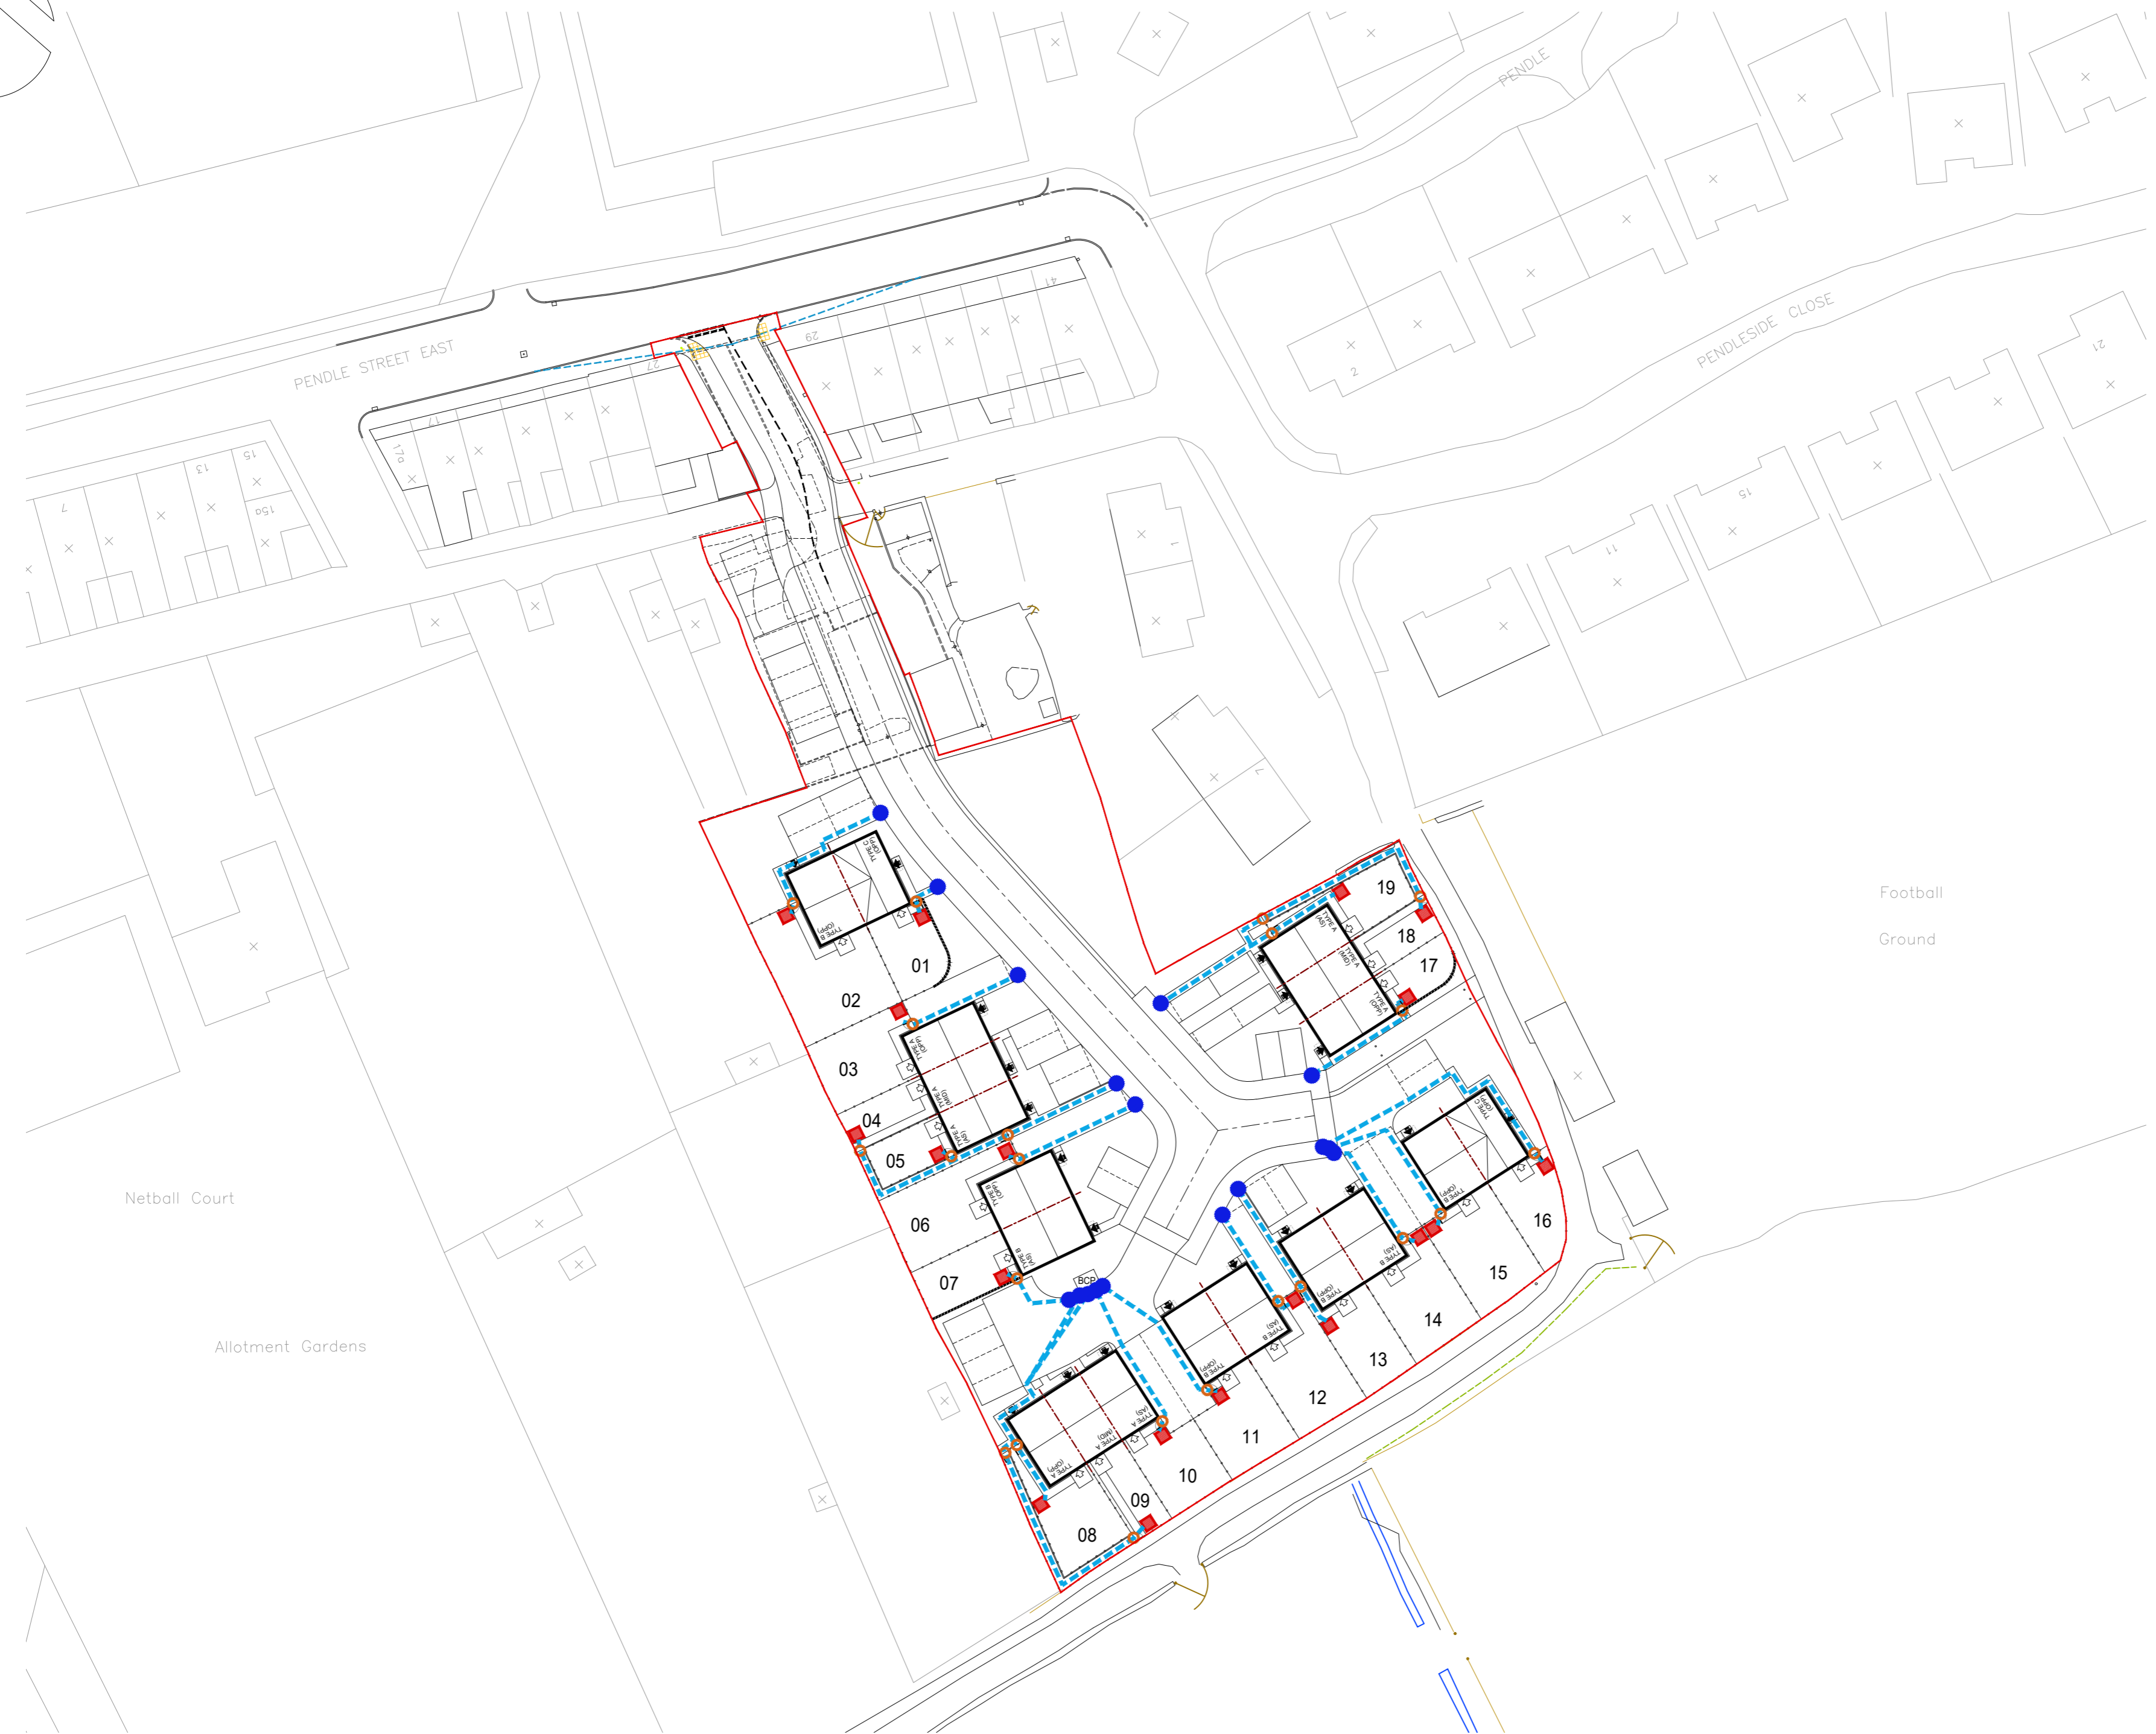

Rev A Pedestrian link to East added CC 03.02.25



PROJECT TITLE
PENDLE STREET EAST, SABDEN

DRAWING DETAIL
WASTE MANAGEMENT PLAN

DRAWN	CC	DATE	24.01.25
CHECKED	-	SCALE	1:500@A2

DRAWING NUMBER	REVISION
PSES.P.WMP.01	A

