

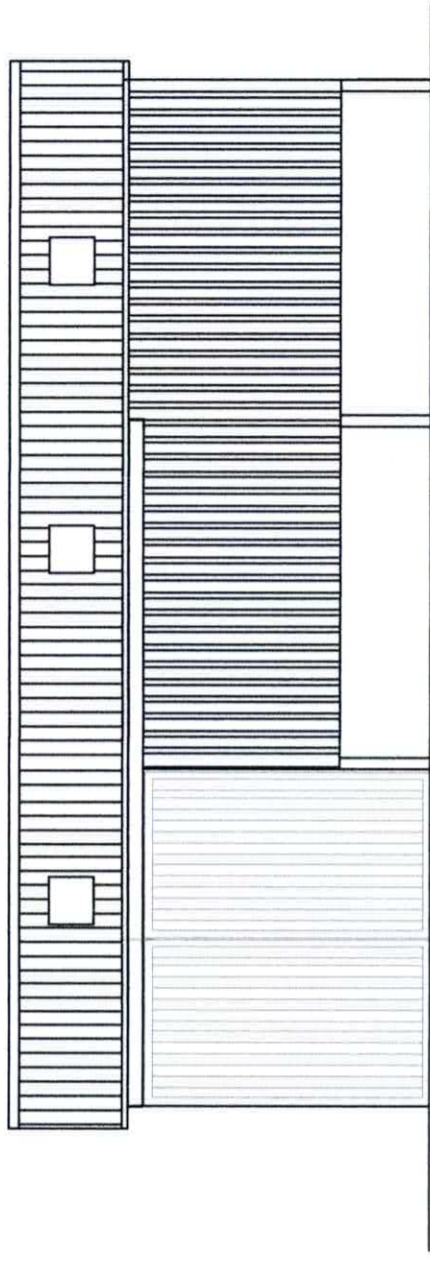


South Elevation

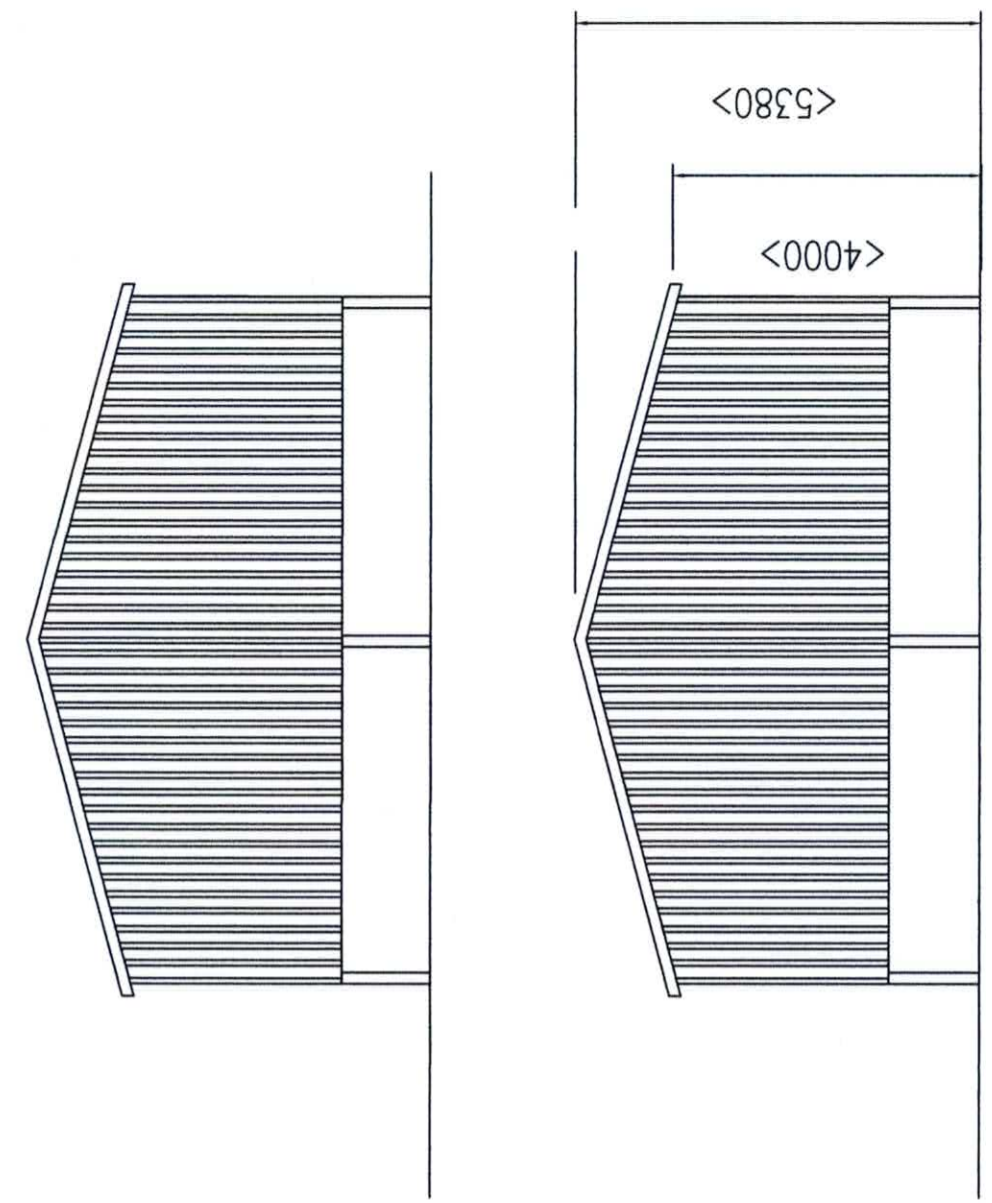

North Elevation

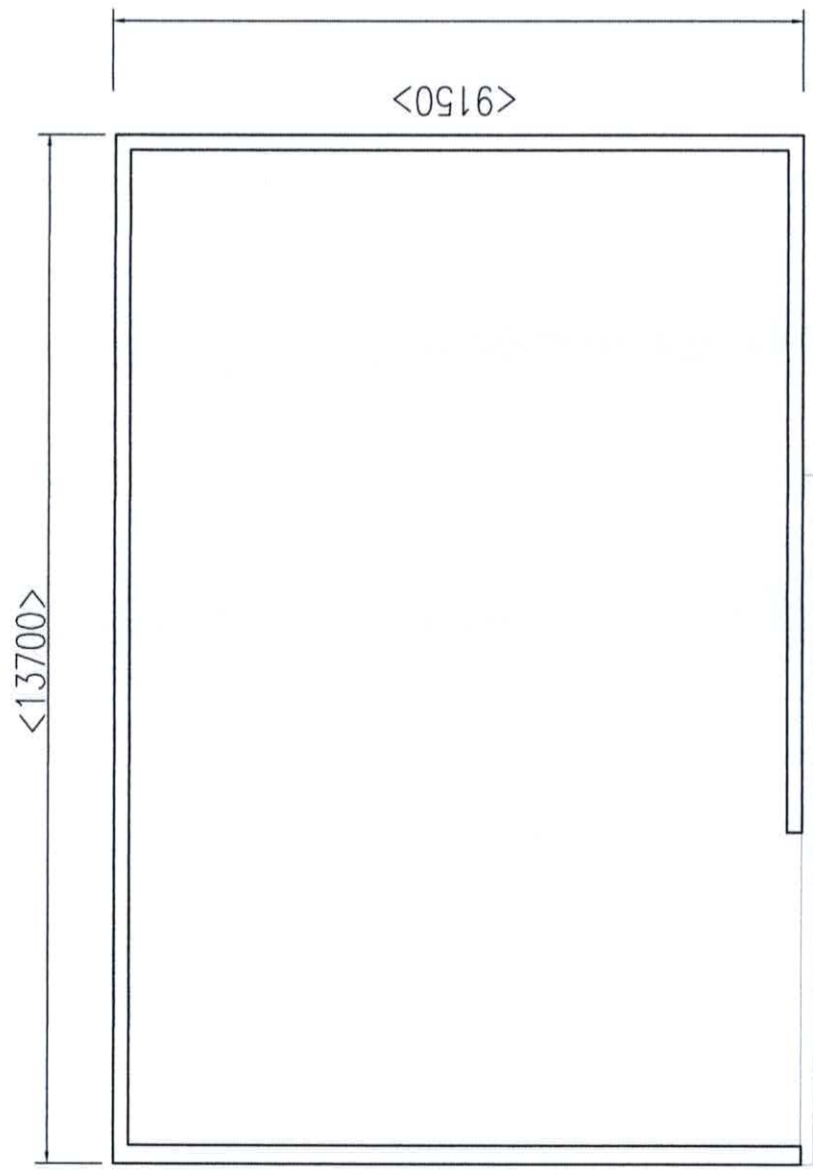

Elevations
Scale : 1:100 @ A3

- Materials:**
 Walls - Pre-cast concrete panels to 1200mm clad above with timber boarding to eaves and ridge.
 Roof - Eternit Farmscape Fibre Cement - Anthracite grey
 GRP roof lights
 Doors - Sliding timber door.