




North Elevation

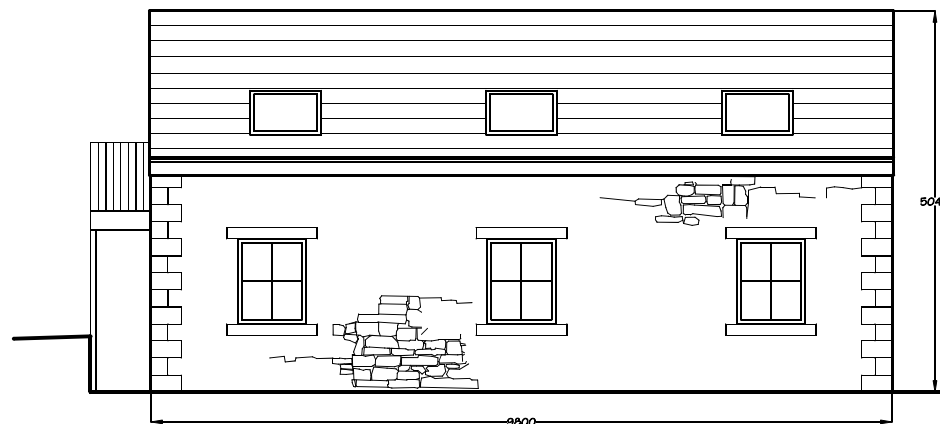

East Elevation

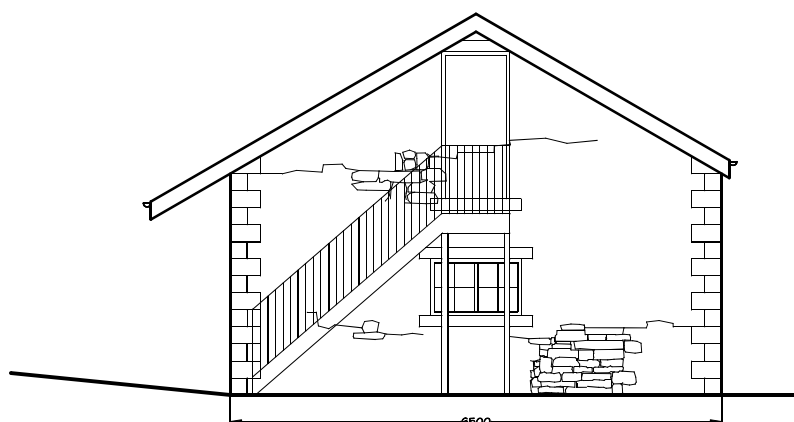

South Elevation

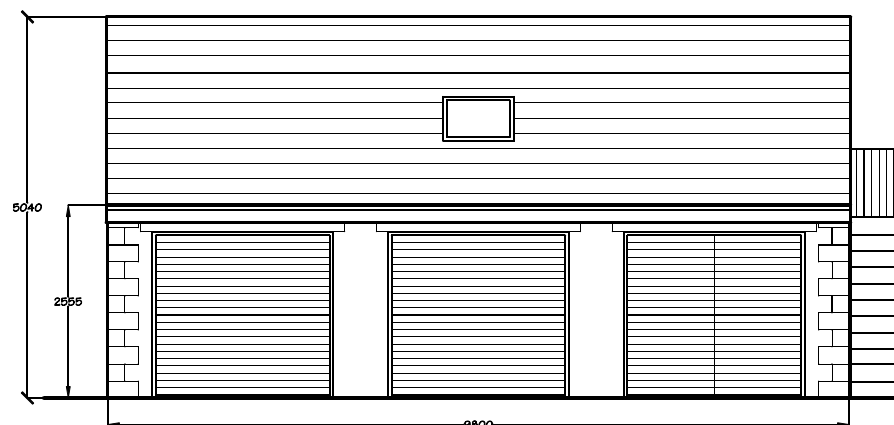

West Elevation

Materials:

Roof - natural blue slate to match dwelling


Walls - random natural stone to match dwelling

Windows - RAL 1013 oyster white coloured timber to match dwelling

Garage doors - golden oak coloured aluminium roller shutter

Workshop door & side panel - golden oak coloured timber boarded

Steel staircase - golden oak coloured finish

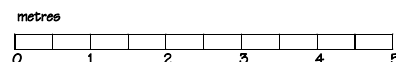

PLANNING ISSUE

| | | |
|---|----------|-----------|
| Client: | | |
| Mr S Jackson | | |
| Project: | | |
| Proposed Garage Planetree Cottage Chipping Road Chaigley | | |
| Dwg title: | | |
| Proposed Elevations | | |
| Scale @ A4: | Date: | Drawn by: |
| 1:100 | 28.11.21 | PD |
| Drawing no. | | Rev. |
| 1319 - 02 | | C |