


Exterior signage, 3D Letters on locators raised from the wall



Double sided illuminated projecting sign


Printed aluminium plaques on locators

600mm x 600mm double sided illuminated projecting sign

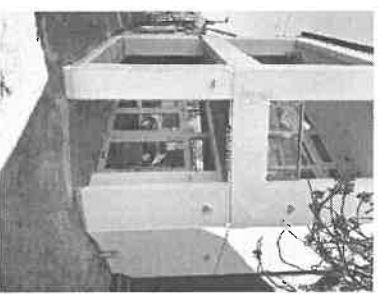


RIDEHALGH – CLITHEROE

Exterior signage, 3D Letters on locators raised from the wall

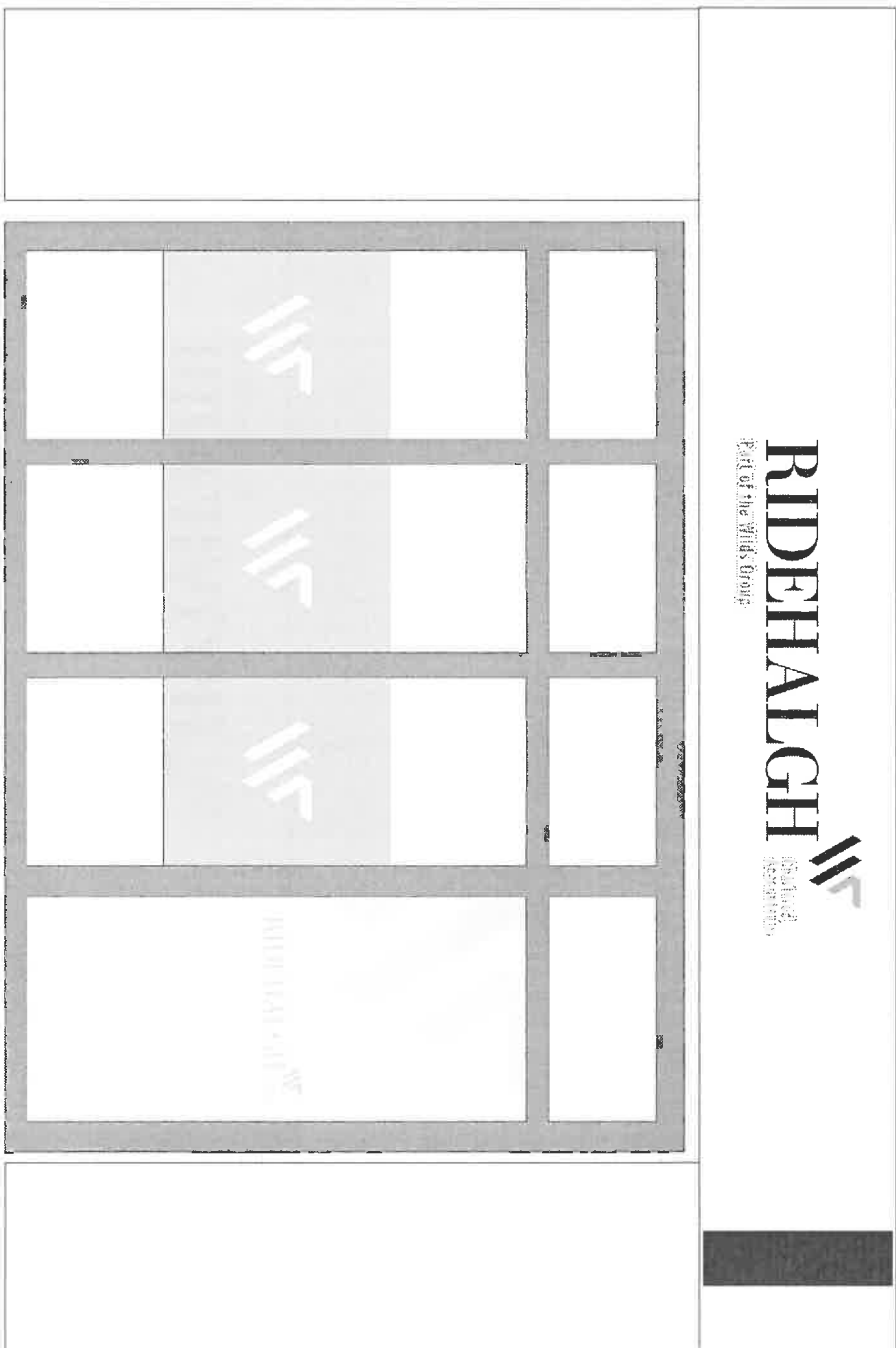


Projecting sign
side profile

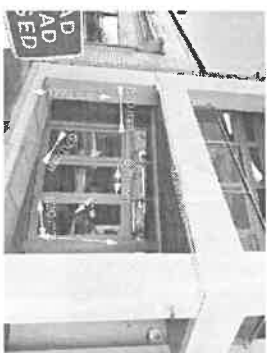

Frosted Privacy Band to the glazing, cut out logo detail

RIDEHALGH – CLITHEROE

Exterior signage, 3D Letters on locators raised from the wall

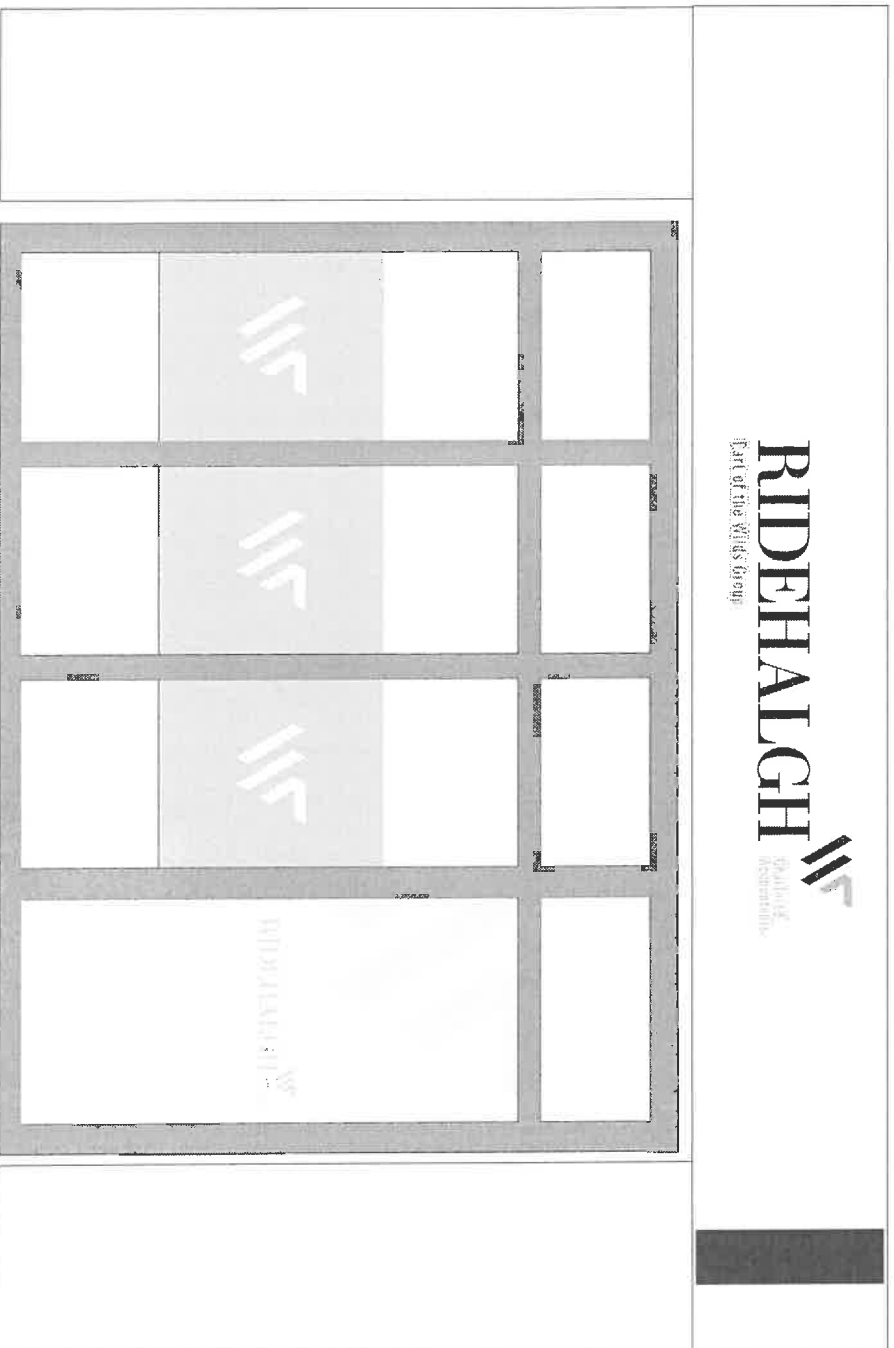

Frosted Privacy Band to the glazing, cut out logo detail

Projecting sign
side profile



