



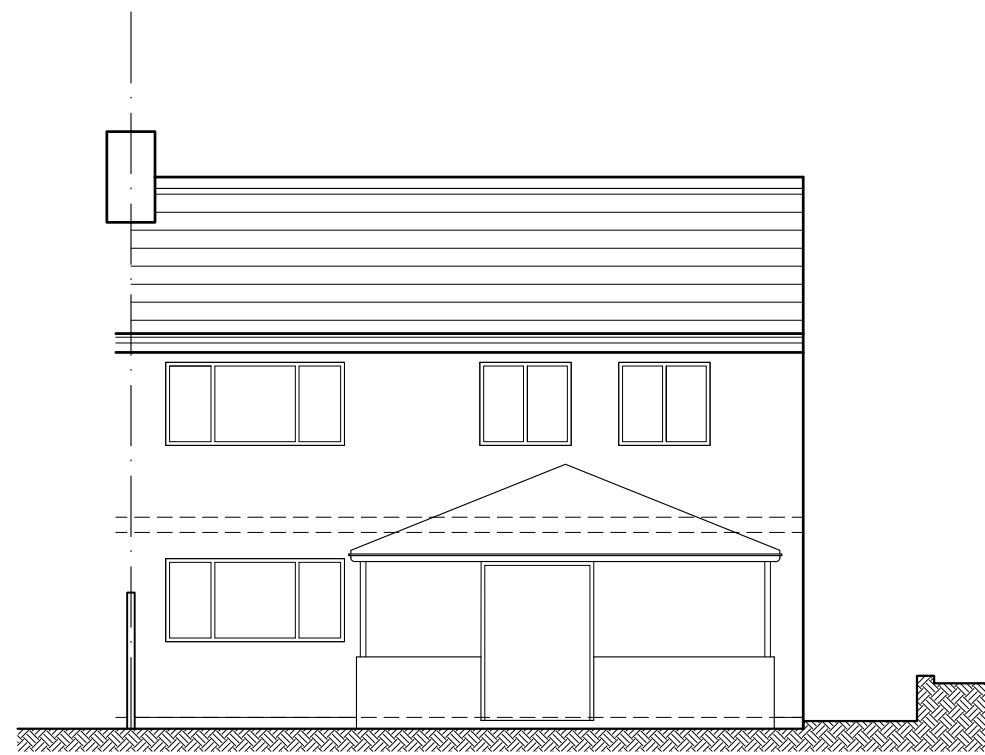


EXISTING REAR ELEVATION 1.100

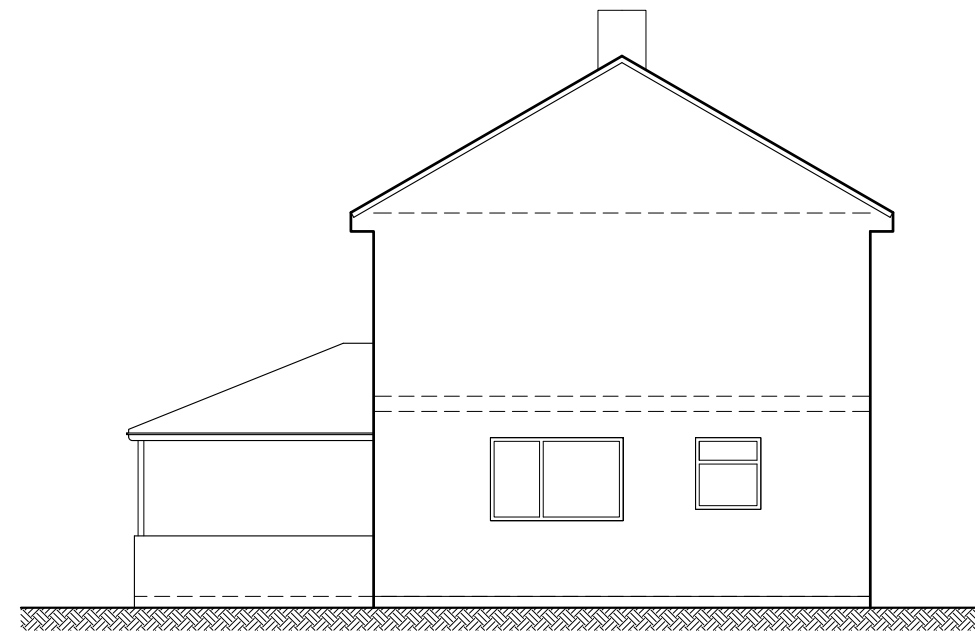

EXISTING SIDE ELEVATION 1.100



EXISTING FRONT ELEVATION 1.100

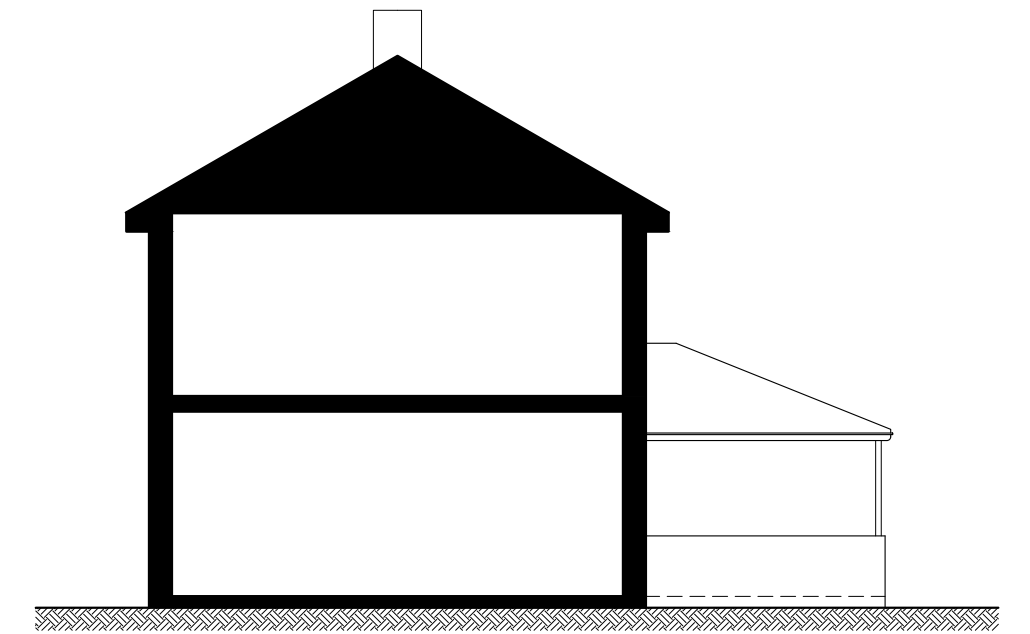


EXISTING SIDE SECTIONAL ELEVATION 1.100




PROPOSED REAR ELEVATION 1.100




KEY TO ELEVATIONS / MATERIALS
A - Concrete roof tiles
B - Matching render
C - Aluminum framed bi-folding doors
D - Rooflights

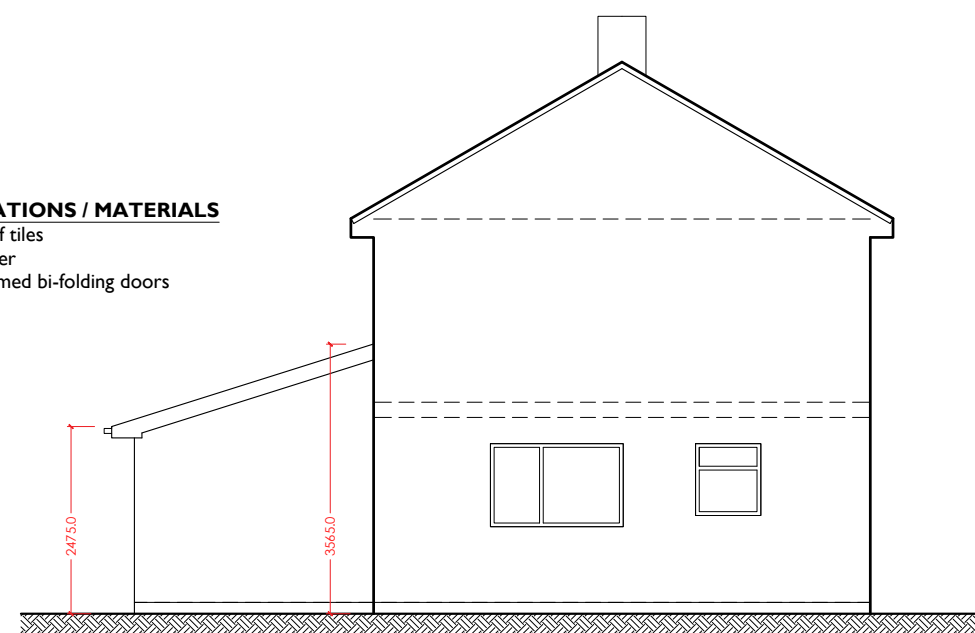


PROPOSED SIDE ELEVATION 1.100

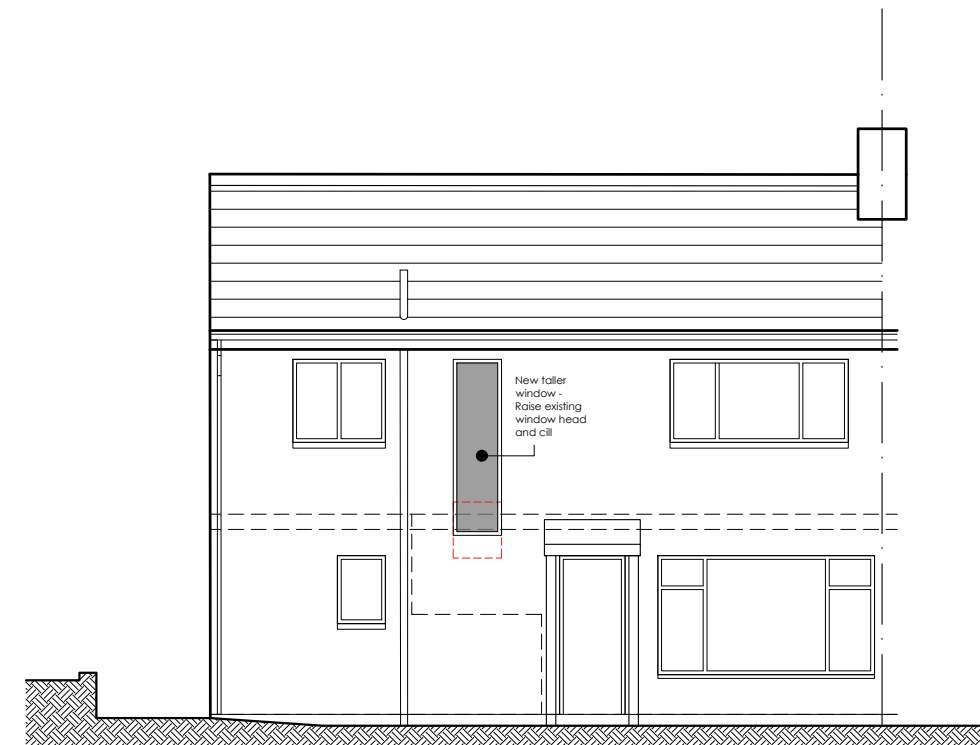


PROPOSED FRONT ELEVATION 1.100

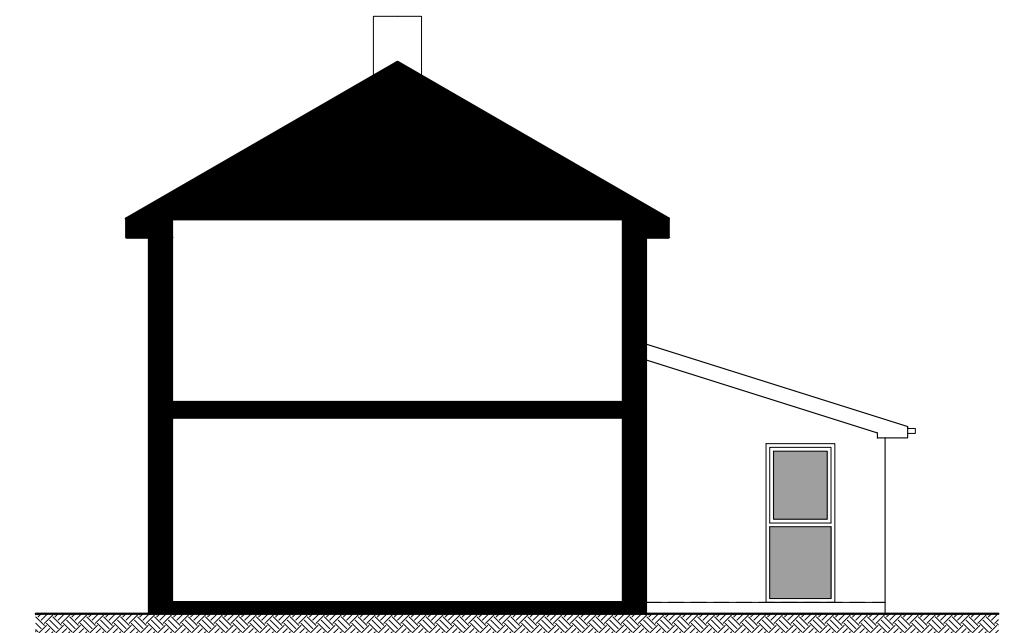


PROPOSED SIDE SECTIONAL ELEVATION 1.100

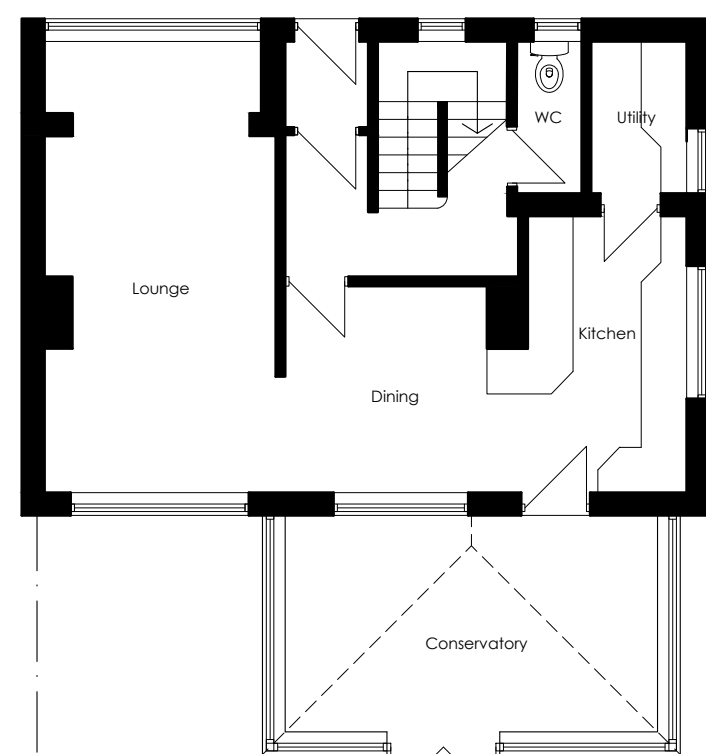


EXISTING GROUND FLOOR PLAN 1.100

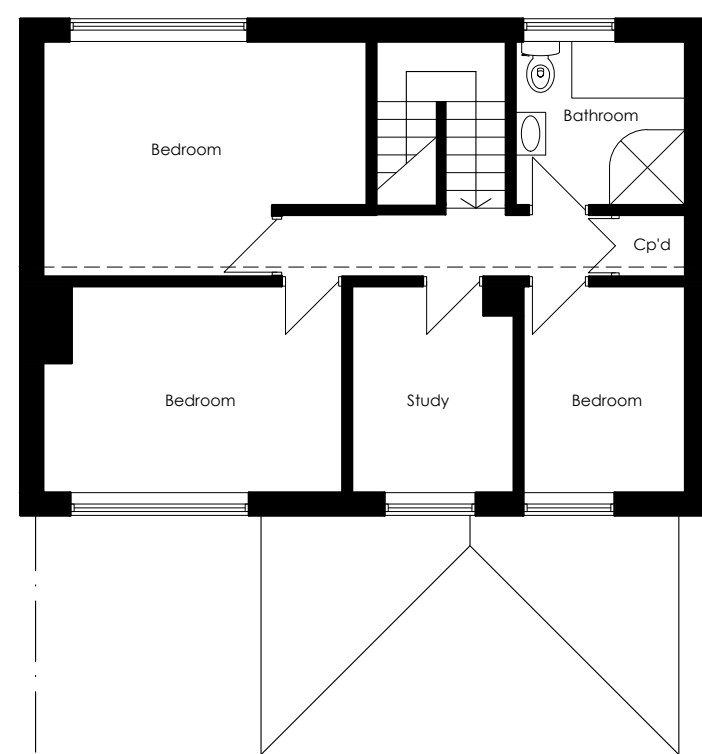

EXISTING FIRST FLOOR PLAN 1.100

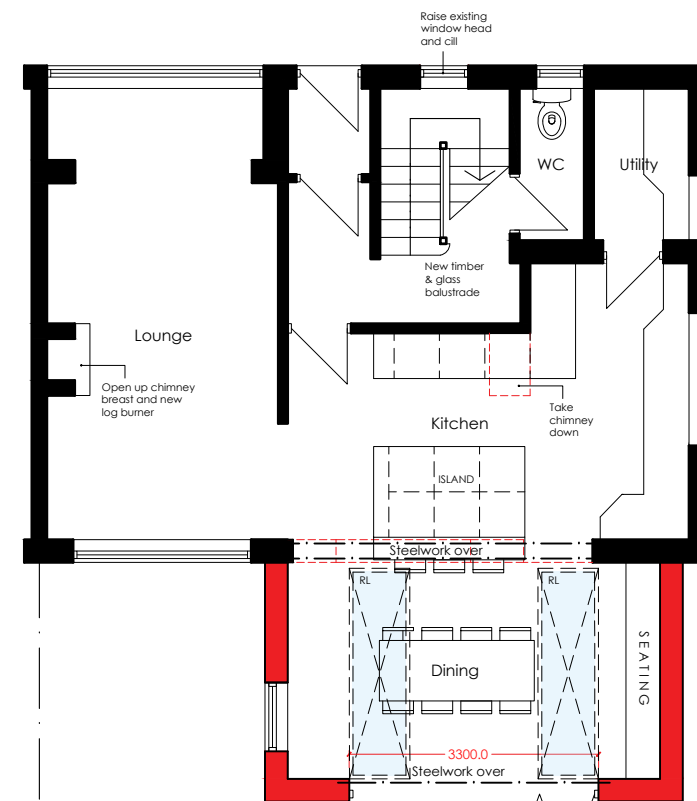


PROPOSED GROUND FLOOR PLAN 1.100

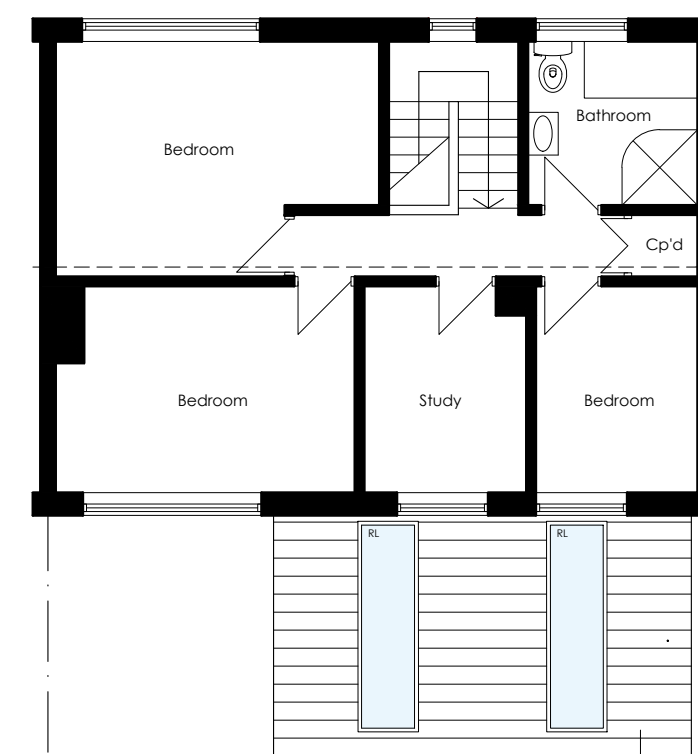

PROPOSED FIRST FLOOR PLAN 1.100

Mapping Contents. Crown copyright and database rights 2020 Ordnance Survey (100035207)

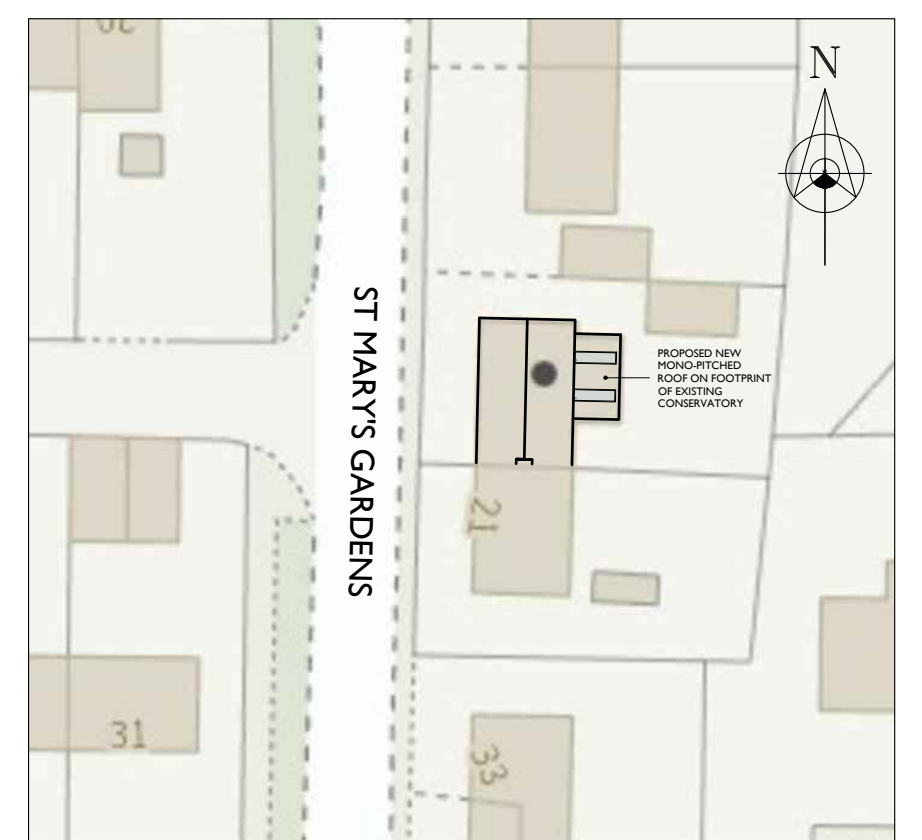

PROPOSED SITE PLAN 1.500

