


NORTH

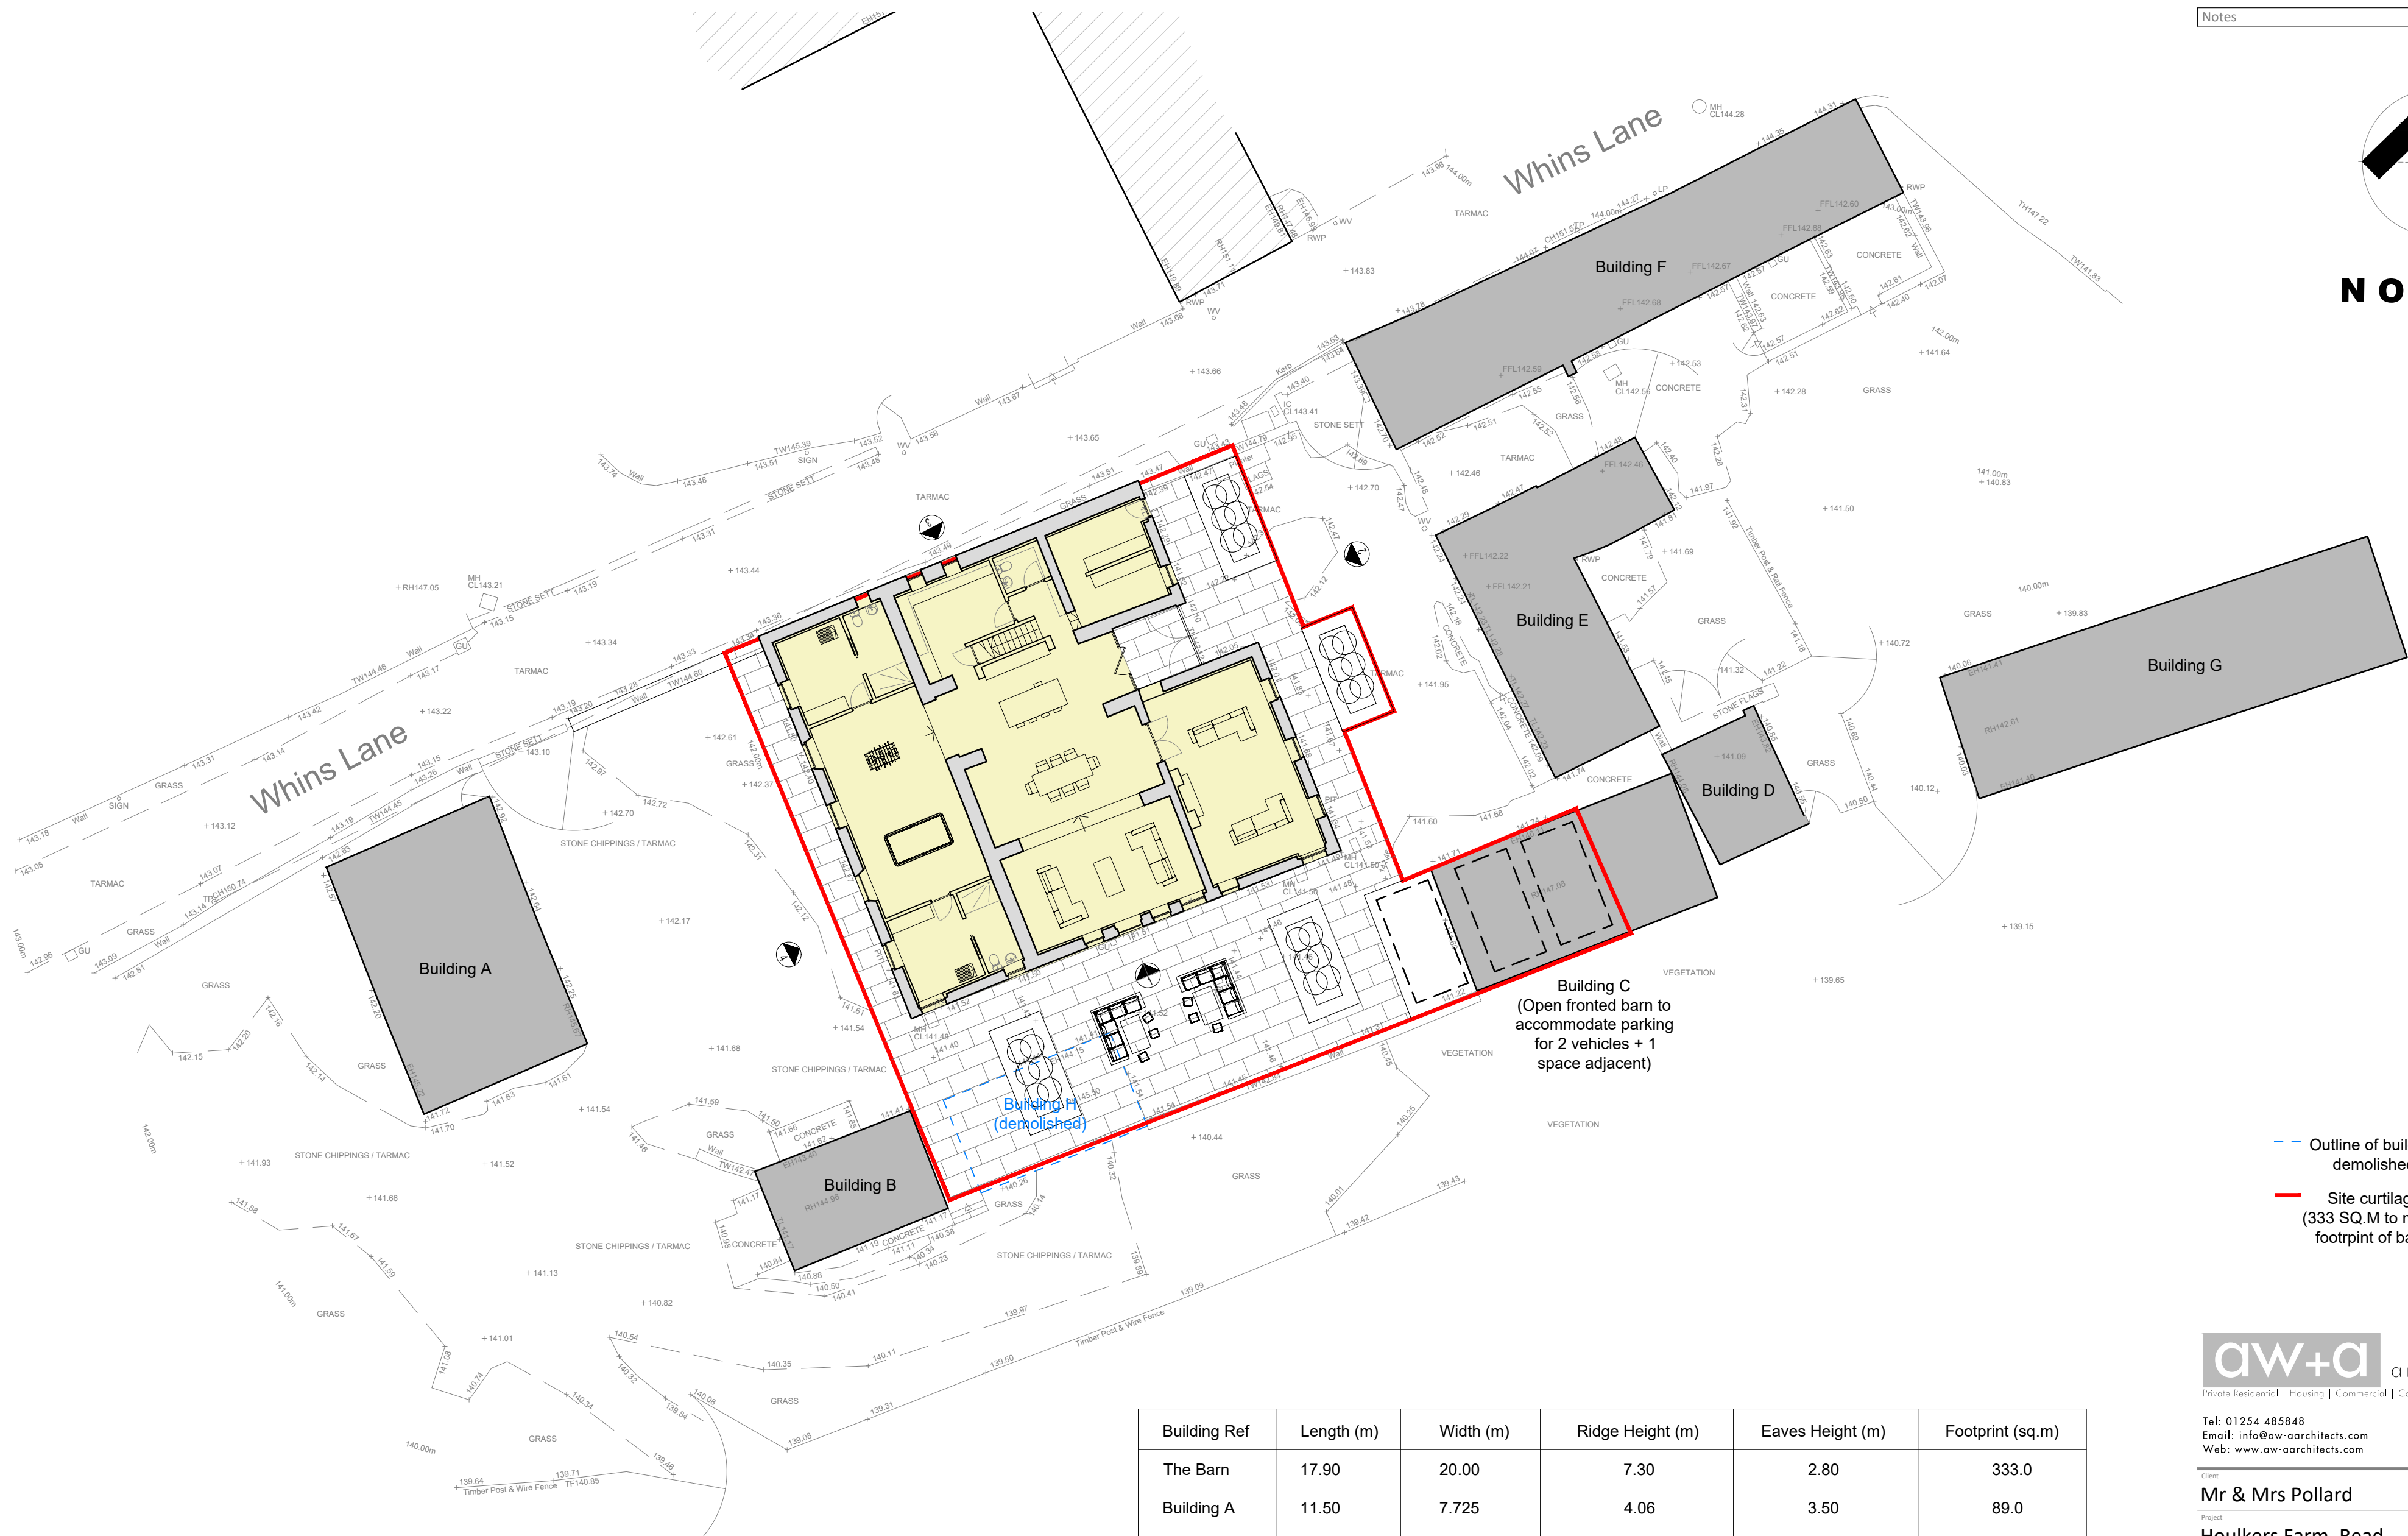

Building Ref	Length (m)	Width (m)	Ridge Height (m)	Eaves Height (m)	Footprint (sq.m)
The Barn	17.90	20.00	7.30	2.80	333.0
Building A	11.50	7.725	4.06	3.50	89.0
Building B	7.20	4.65	3.55	2.00	33.0
Building C	11.25	5.675	5.37	4.40	64.0
Building D	5.40	4.26	2.97	3.23	23.6
Building E	11.71	9.645	3.95	2.65	75.5
Building F	24.5	5.30	4.30	3.00	116.0
Building G	19.46	5.53	2.80	1.40	107.0
Building H (Demolished)	7.813	4.35	2.74	4.09	34.0