


1 Existing Roof Plan
Scale: 1:50

© Copyright
Define Architects Ltd

A1

0 0 1 2 2 M

1:50 @ A1

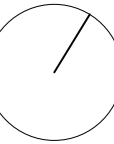

NOTES:

All dimensions to be checked on site.
Drawing to be read with all relevant Architectural, Interiors, Structural, M&E, Drainage/Public Health, Landscape, Civils and Interiors drawings and specifications. Any discrepancies between consultant's drawings to be reported to the Architect before any work commences. The Contractor's attention is drawn to the Health & Safety matters identified in the Health & Safety plan as being potentially hazardous.
These items should not be considered as a full and final list.
The Work Package Contractor's normal Health & Safety obligations still apply when undertaking constructional operations both on and off site.
Define Architects take no responsibility for the location of legal boundaries indicated on this drawing and advise a separate drawing be completed by a specialist surveyor in order to establish exact boundaries.
DWG files provided for information only. Refer to PDF record.
The copyright of this drawing is held by Define Architects Ltd.
Not to be used for any purpose without consent.

— Site Application Boundary

Notes

1. Bin store
2. Pitched slate roof to match existing

DEFINEARCHITECTS.CO.UK

Unit 2E
Beehive Mill
Jersey Street
Manchester
M4 6JG

+44 (0)161 528 9492
mail@definearchitects.co.uk

define /

PROJECT

3 Eccles Terrace
Grindleton

DRAWING TITLE

Proposed Roof Plan

| REV | DATE | NOTES |
|-----|------------|--|
| P01 | 14/05/2025 | ISSUED FOR PLANNING |
| P02 | 02/07/2025 | AMENDMENTS TO THE SUNKEN PATIO AND RELOCATION OF THE EXISTING PARKING LOCATION AND CHANGE IN GATE OPENING DIRECTION. |
| P03 | 23/10/2025 | ISSUED FOR PLANNING Building line reduced and fenestration change to LPA comments. |

DRAWN BY
GW

CHECKED BY
GW

JOB NO.
079

STATUS
PLANNING

DRAWING NO.
079_PLN_203

REV
P03