



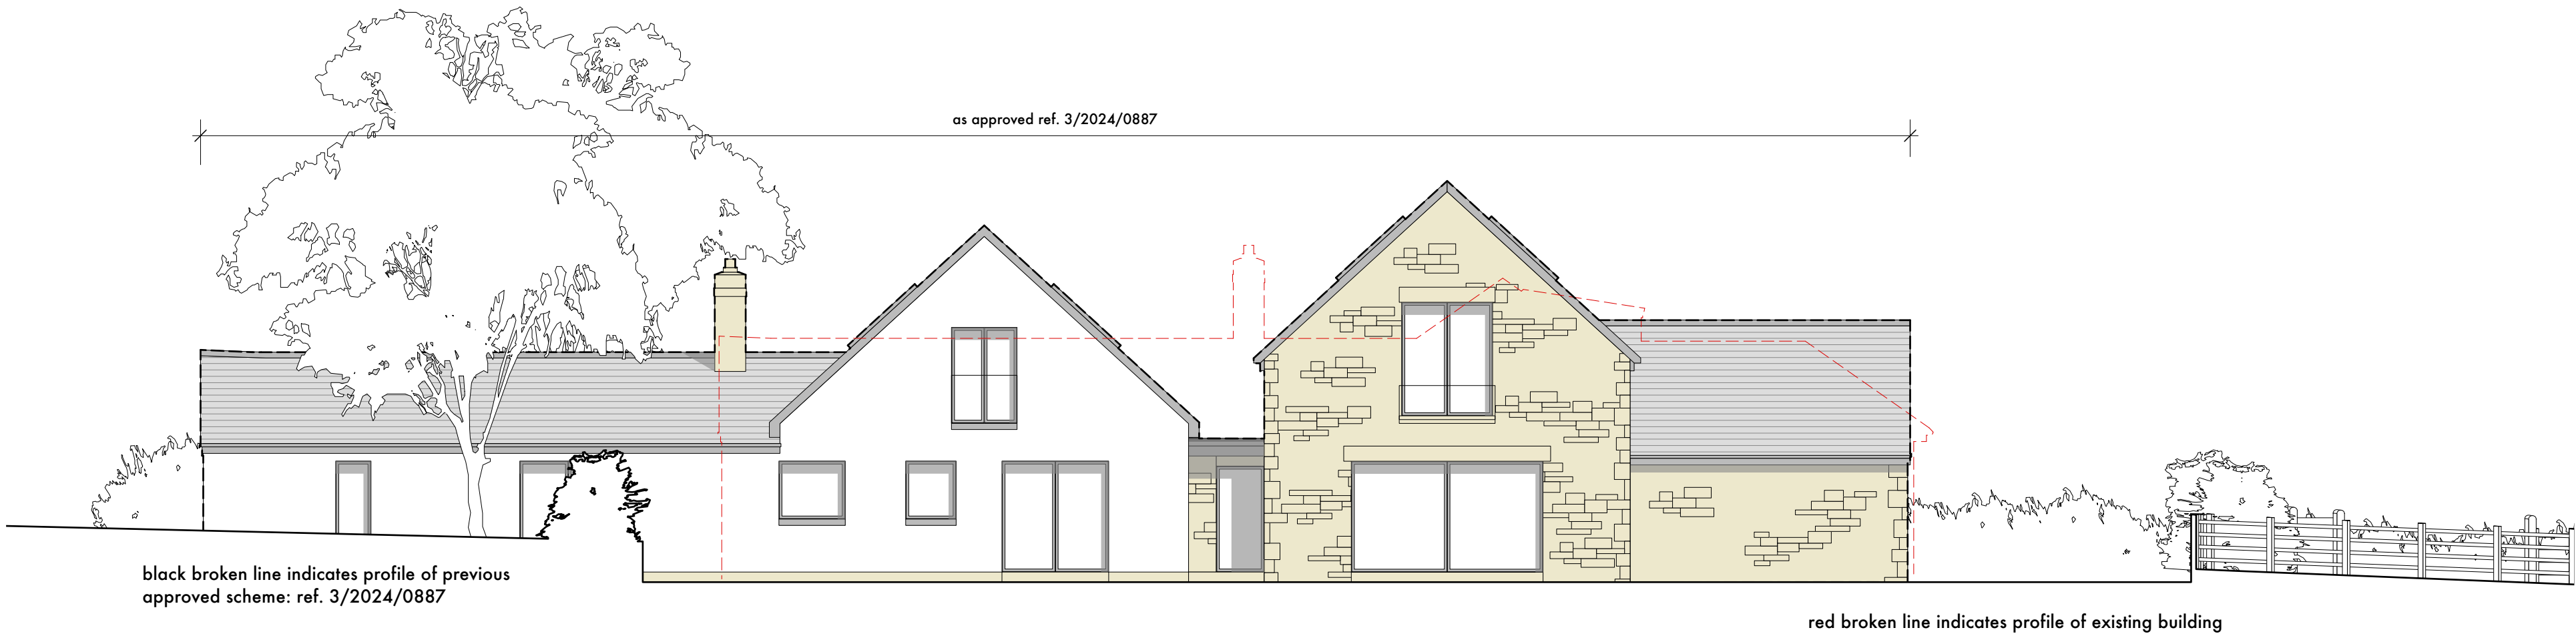

south east elevation

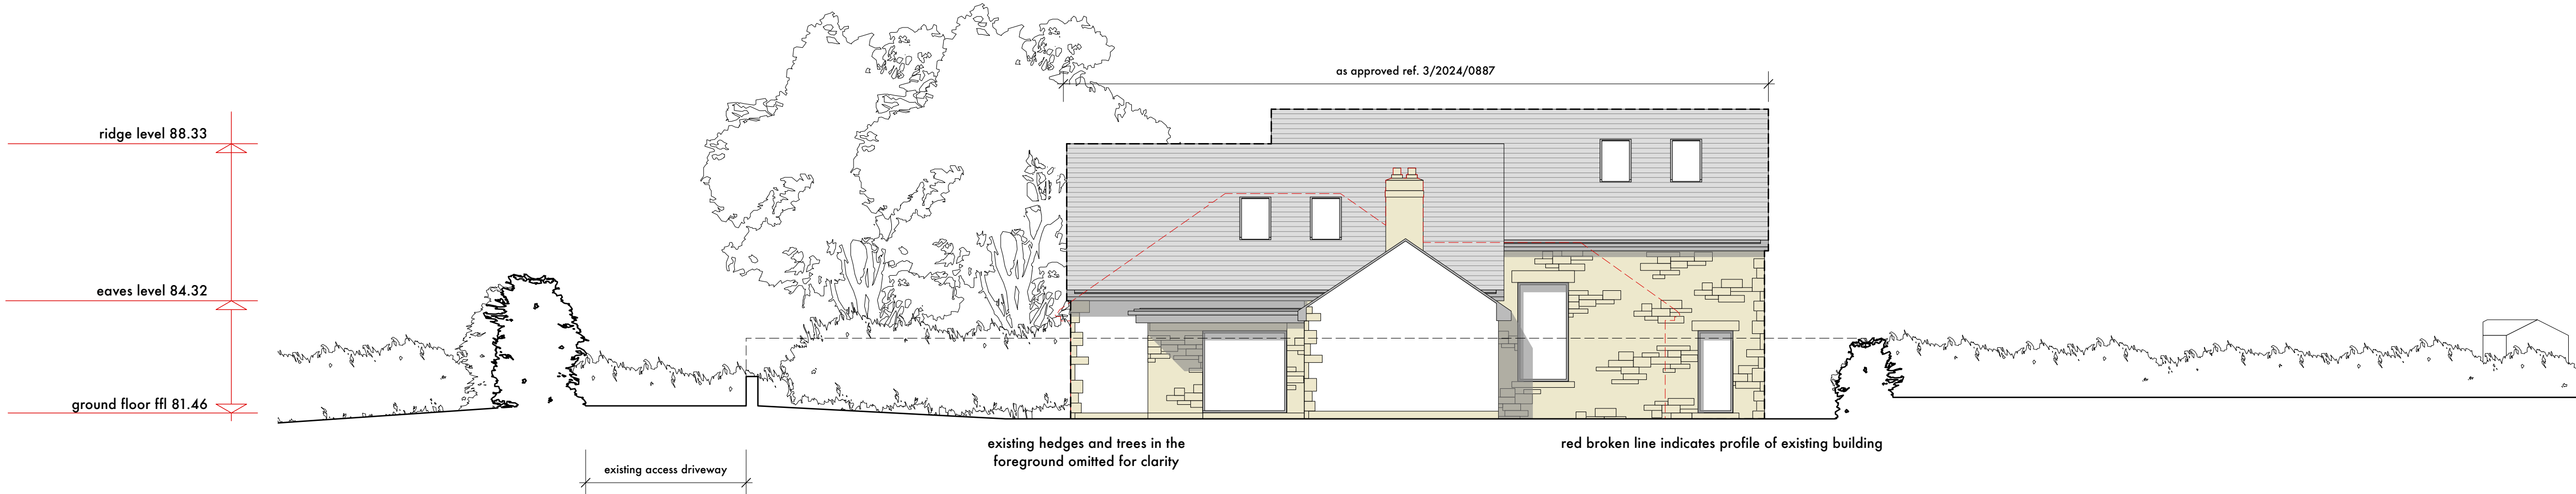

south west elevation