


004 IS APPROVED PLANS

0 1 2 3m
1:50 Scale


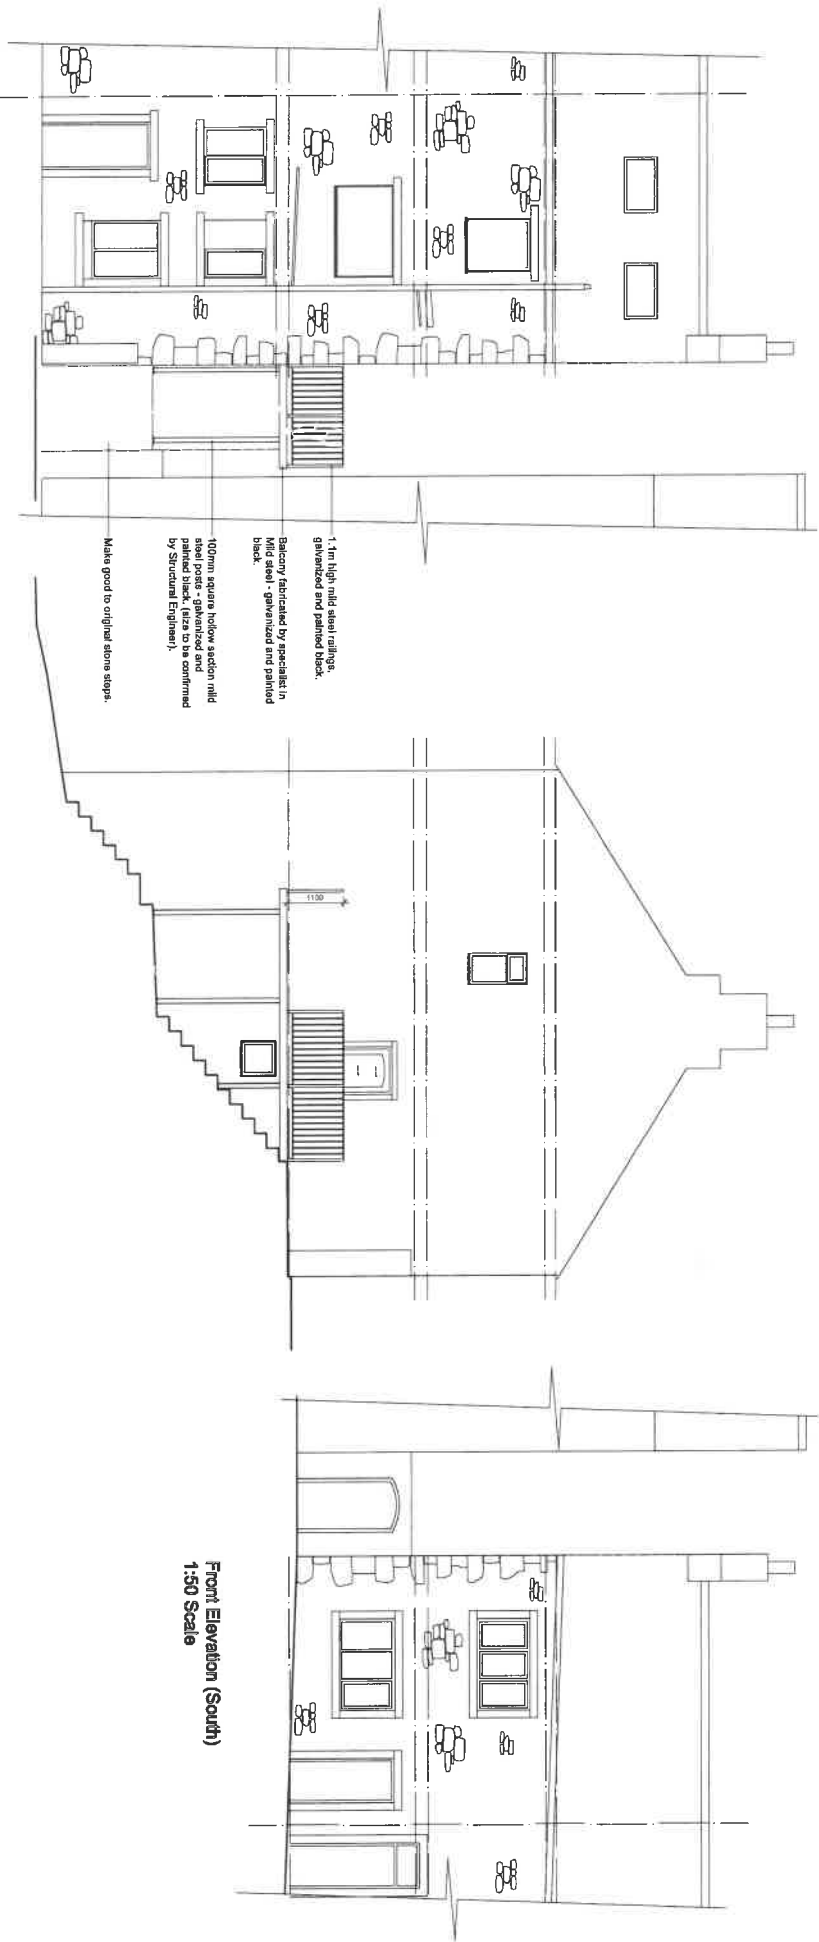

Rear Elevation (North)
1:50 Scale

Side Elevation (West)
1:50 Scale

Front Elevation (South)
1:50 Scale

no.	date	description
