


003B

APPROVED PLAN

0 1 2 3 4 5 6 7 8 9 10
1:50 Scale


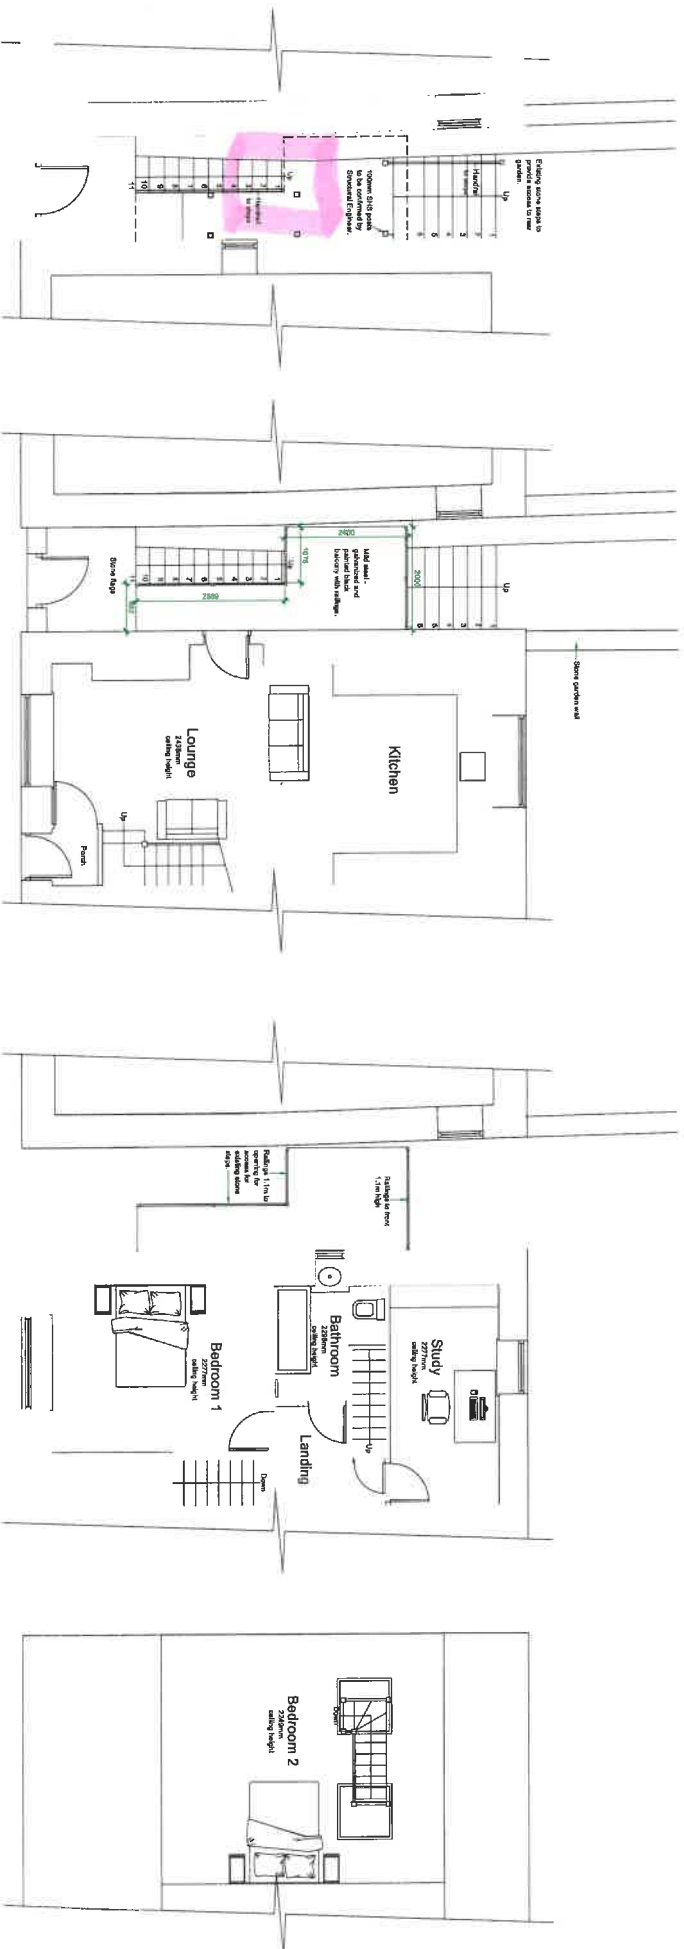

