



5.1

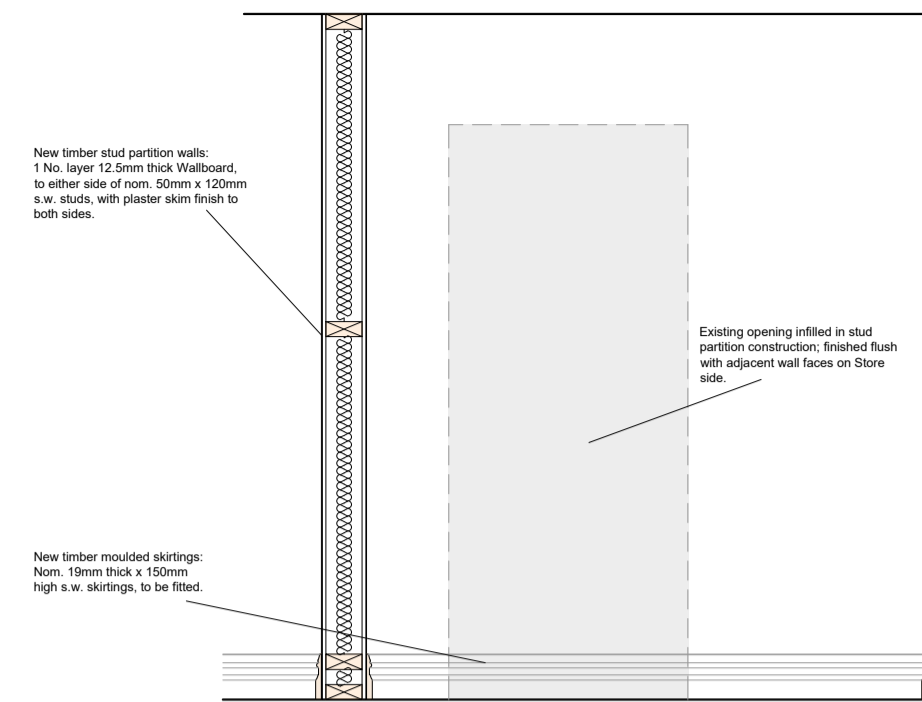


Store (Adjacent to Pantry).
Scale 1:25

5.1

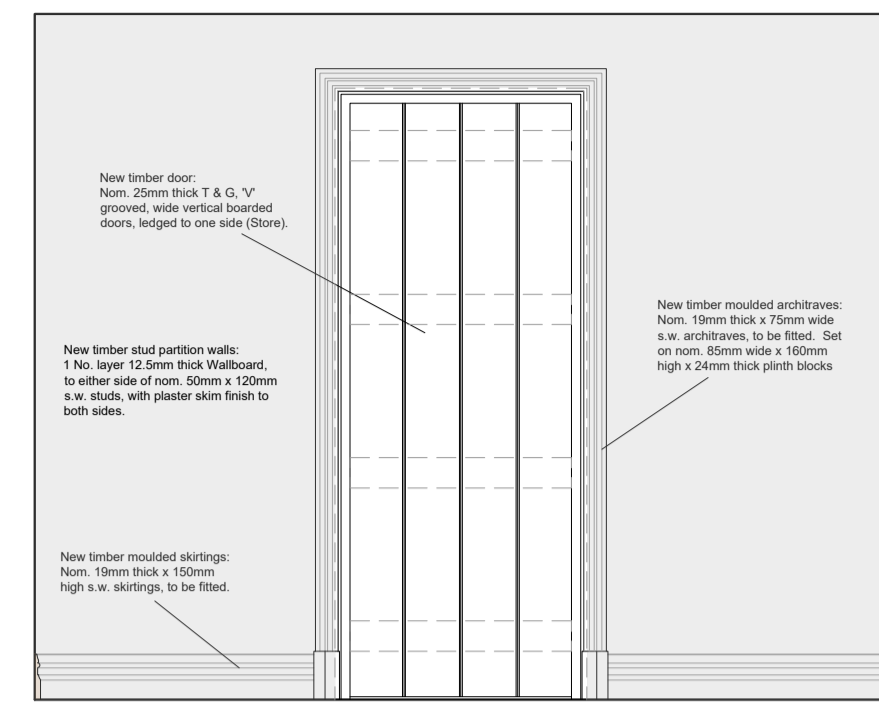


Pantry (Looking Towards Store).
Scale 1:25

5.1

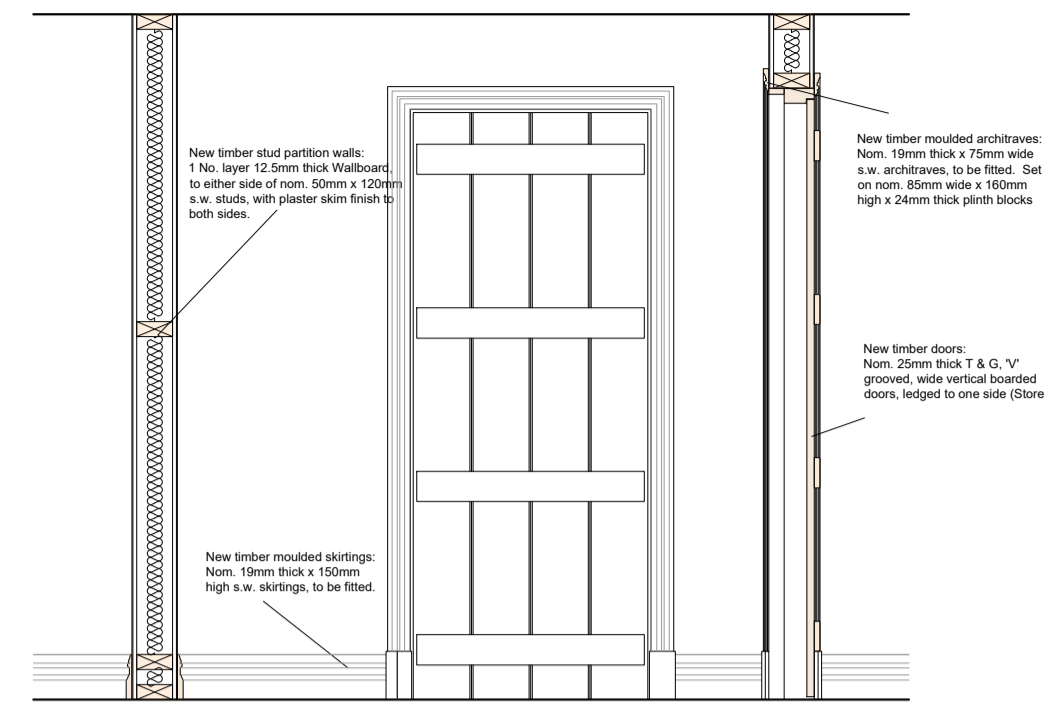


Section Through Pantry (Looking Towards Kitchen).
Scale 1:25

5.6

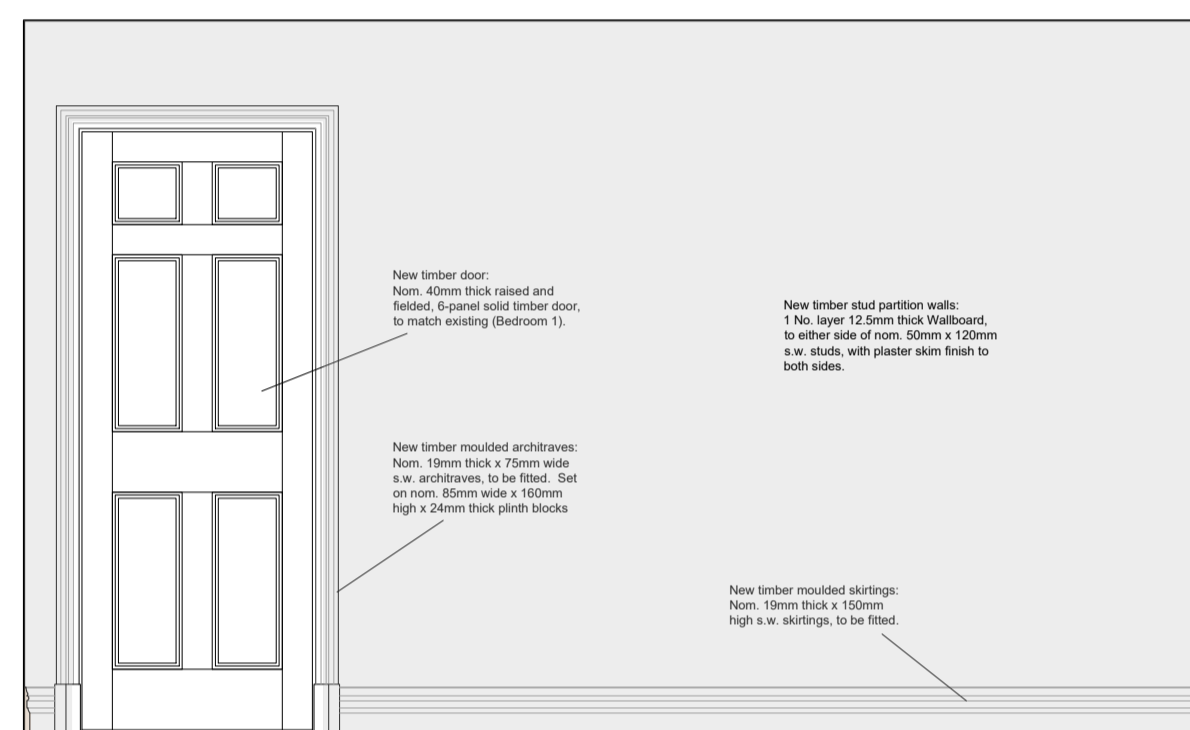


Bedroom 1 (Looking Towards FF Landing).
Scale 1:25

5.11

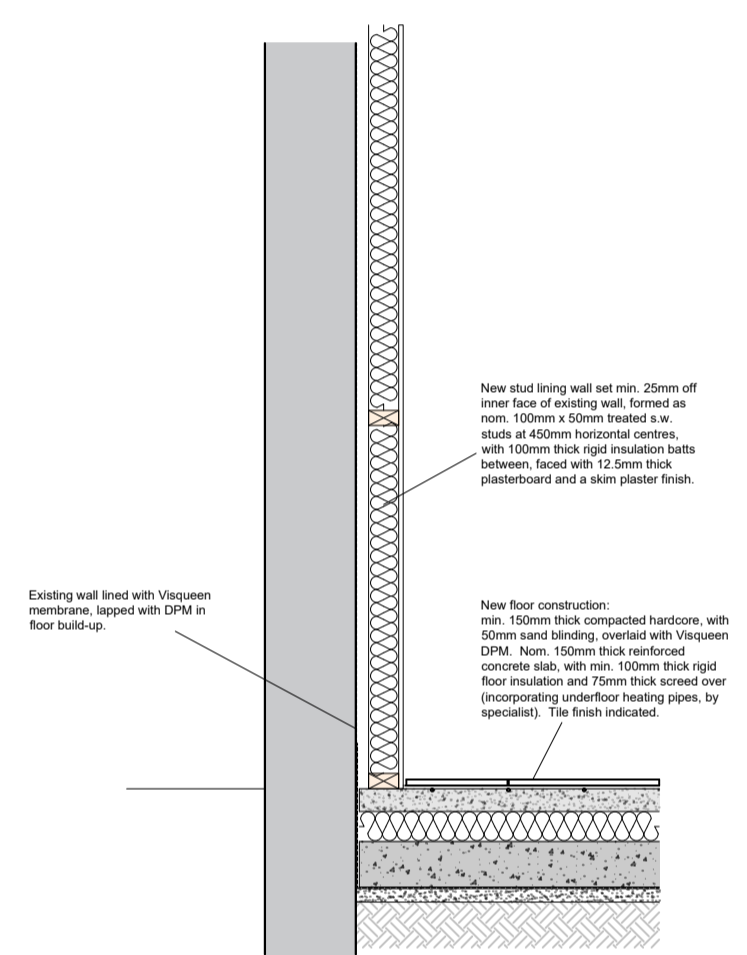


Outbuilding Floor and Lining Wall.
Scale 1:25

5.12

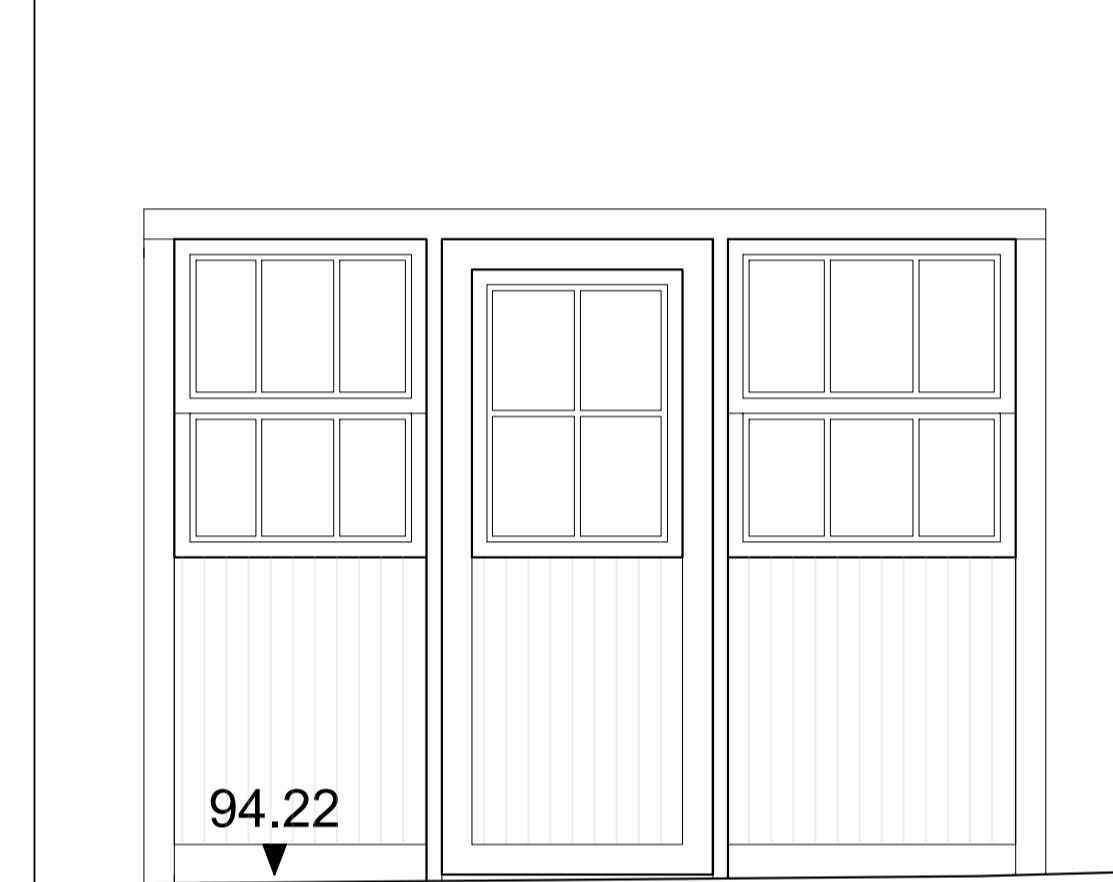


Outbuilding External Door Alterations
Scale 1:25

5.13

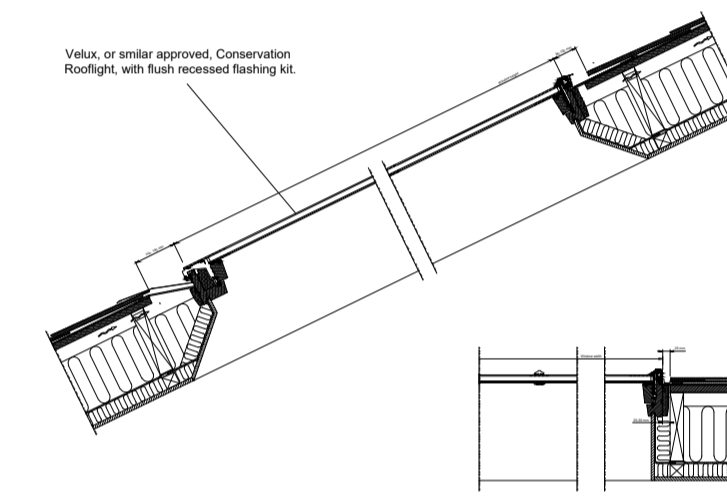


Outbuilding Typical Conservation Rooflight.
Scale 1:25

5.13

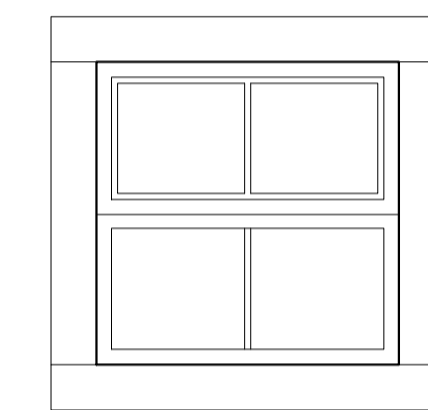


Outbuilding Window to West Elevation.
Scale 1:25

5.13

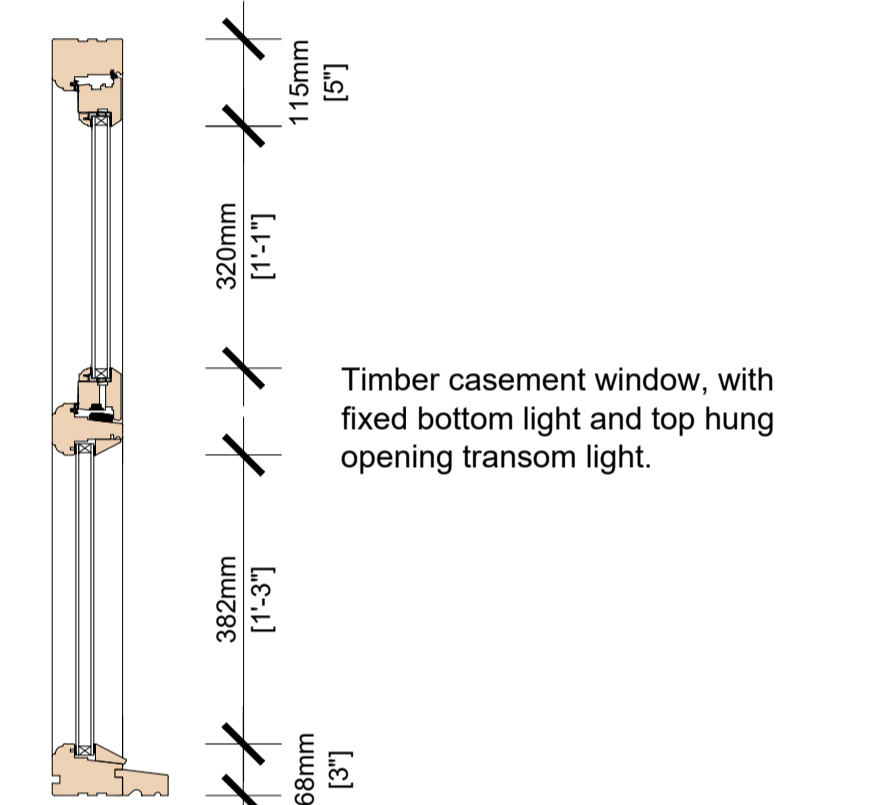


Proposed Section Through Casement Window
Scale 1:10

5.14

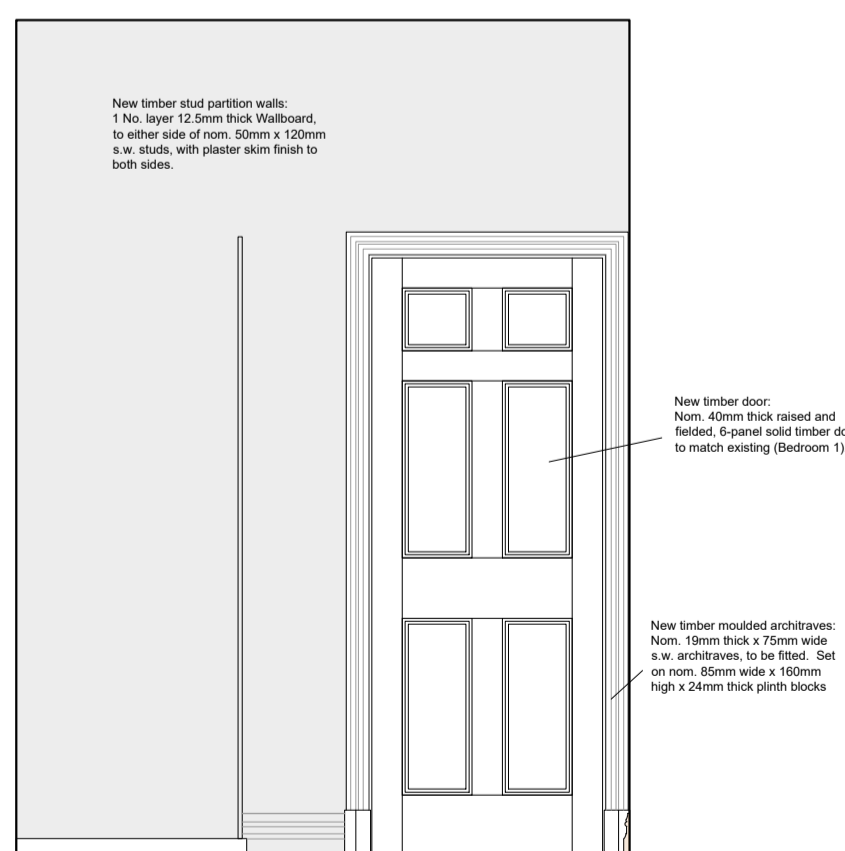


Bedroom 5 En Suite (Looking Towards Bedroom 5).
Scale 1:25

6.1

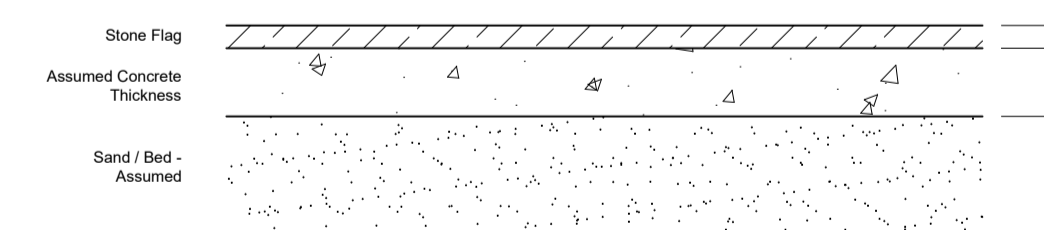

Existing Floor Build-Up.
Scale 1:10

6.2

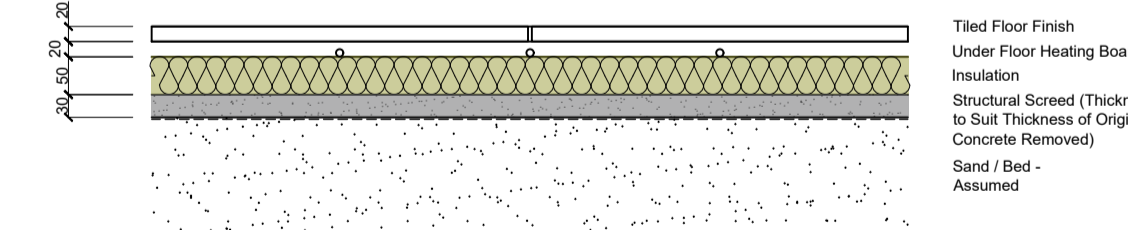

Proposed Floor Build-Up.
Scale 1:10