




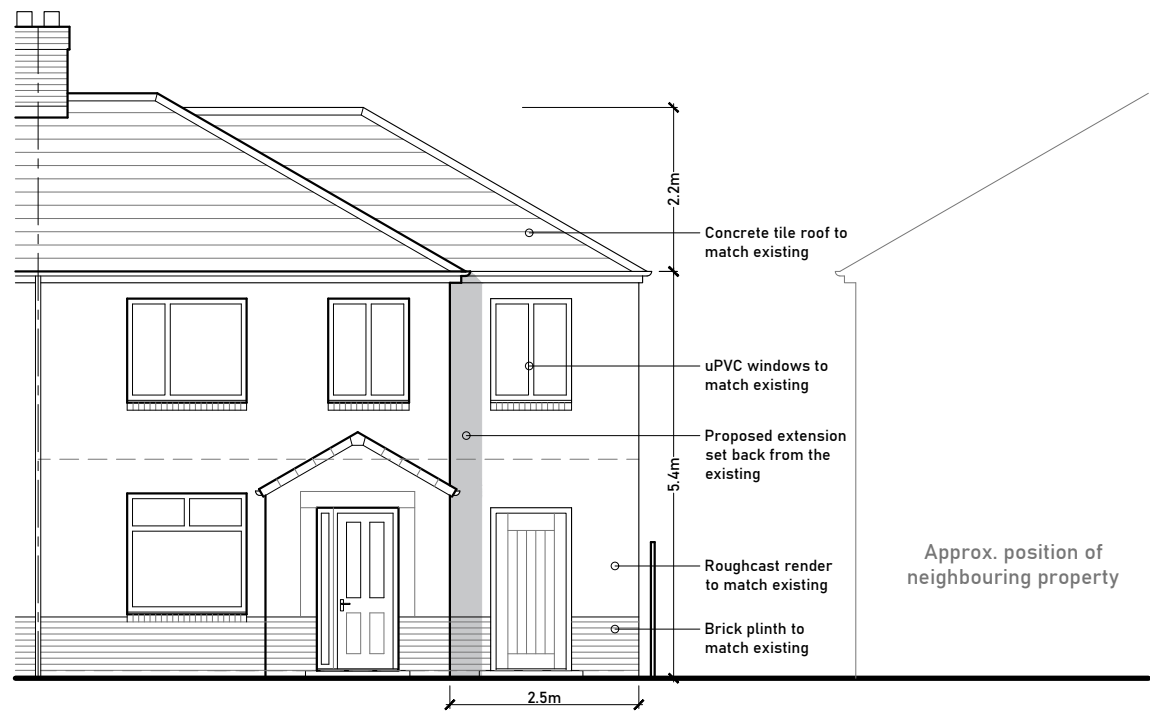

SOUTH EAST ELEVATION

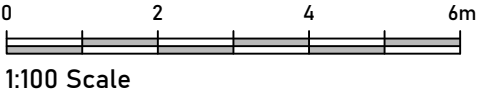

NORTH EAST ELEVATION

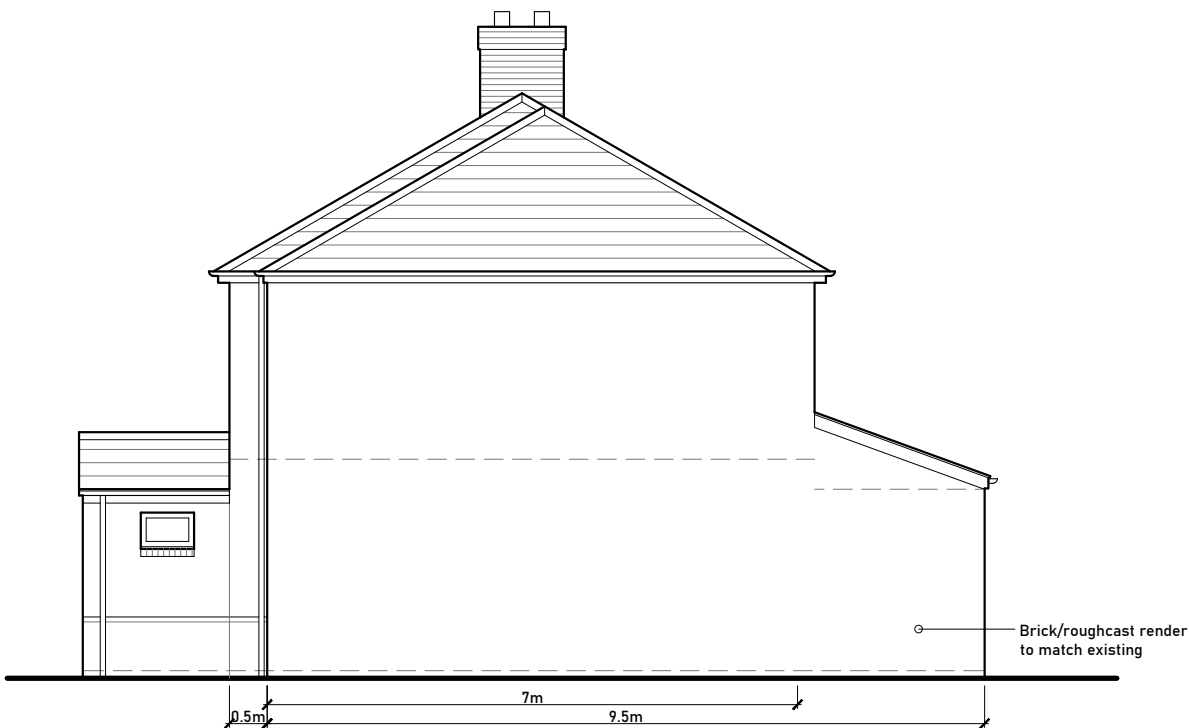

NORTH WEST ELEVATION

Client.

Project.
Proposed Extension to:
58 Henthorn Road,
Clitheroe
BB7 2NU

Drawing.
Proposed Elevations

Scale.	1:100	Date.	June 2024
Sheet.	A3	Drawn.	NE
Drawing No.	0114.006	Rev.	C