



EXISTING FIRST FLOOR PLAN

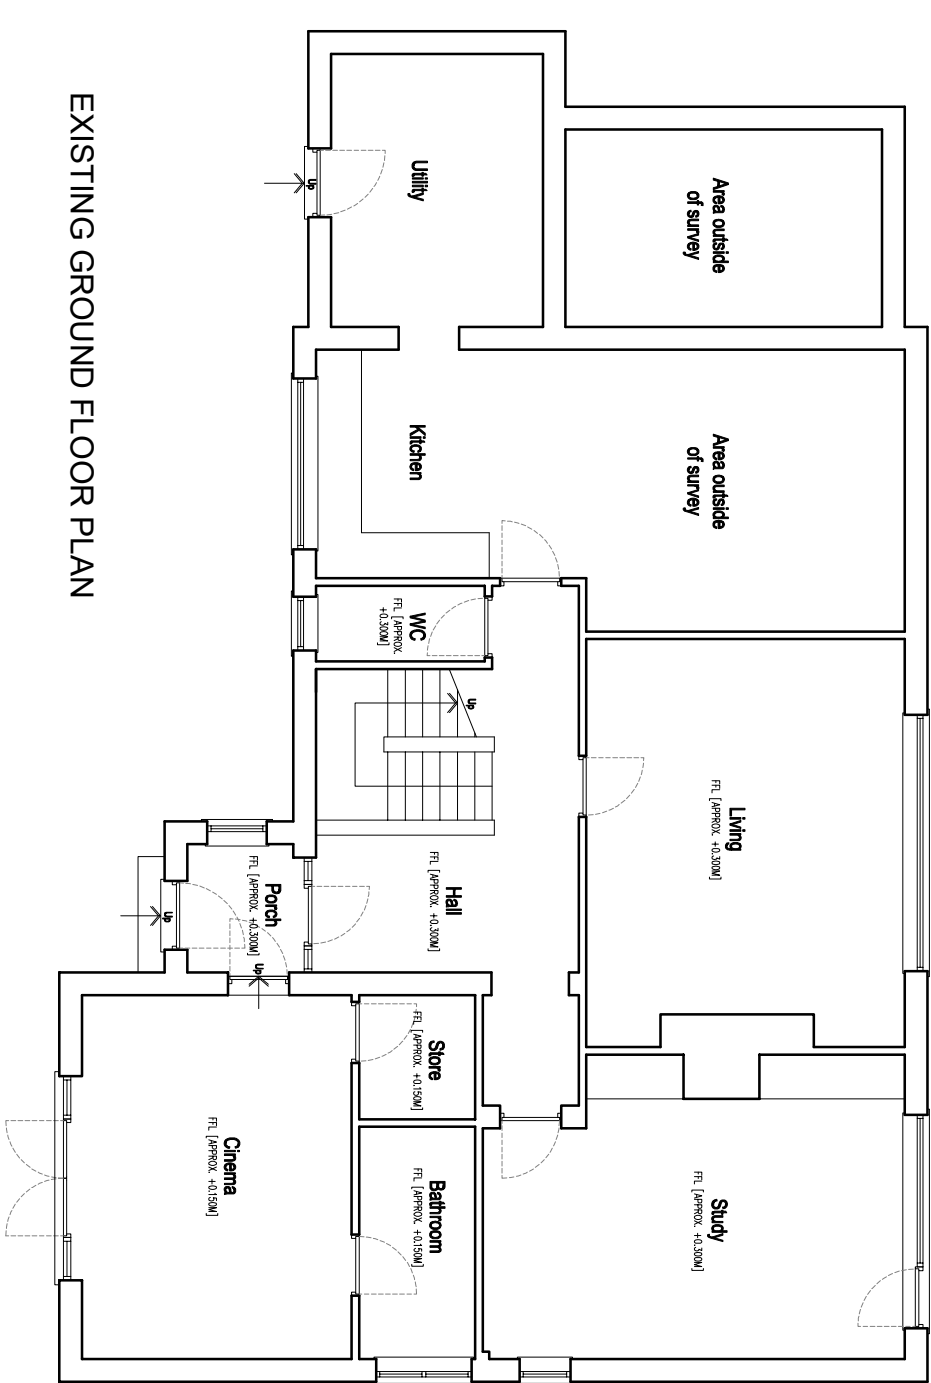

EXISTING GROUND FLOOR PLAN

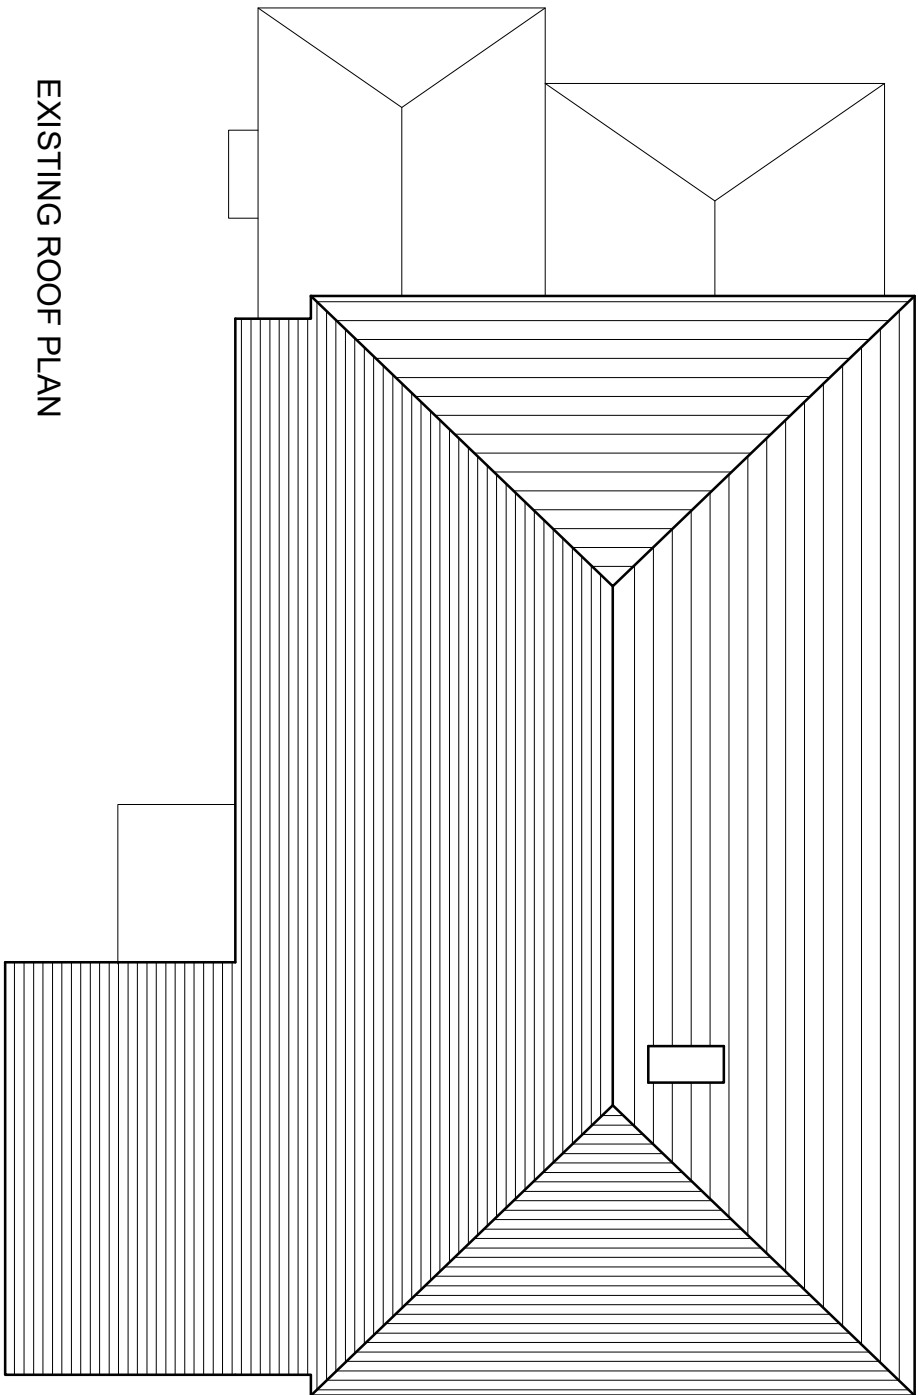

EXISTING ROOF PLAN

<div><div><div>q+w+c</div><div>architects</div></div><div><div>Private Residential Housing Commercial Conservation Domestic</div><div>Robinson Barn Weston Chilworth Leam BB7 1QA</div></div><div><div>Architects Registration Board</div></div></div> <div><div>Client</div><div>MR & MRS FENN</div></div> <div><div>Scale</div><div>1:100</div></div> <div><div>Sheet Size</div><div>A3</div></div> <div><div>Job Number</div><div>25-022</div></div> <tr><td><div><div>Project</div><div>RIVERSIDE LODGE SAWLEY</div></div><div><div>Drawing Title</div><div>EXISTING FLOOR PLANS</div></div><div><div>Drawing Status</div><div>PLANNING</div></div><div><div>Drawing Number</div><div>PL03</div></div><tr><td><div><div>Drawn By</div><div>AW</div></div><div><div>Checked</div><div>AW</div></div></td></tr><tr><td><div><div>Revision</div><div>-</div></div><div><div>First Issue</div><div>-</div></div></td></tr></td></tr>	<div><div>Project</div><div>RIVERSIDE LODGE SAWLEY</div></div> <div><div>Drawing Title</div><div>EXISTING FLOOR PLANS</div></div> <div><div>Drawing Status</div><div>PLANNING</div></div> <div><div>Drawing Number</div><div>PL03</div></div> <tr><td><div><div>Drawn By</div><div>AW</div></div><div><div>Checked</div><div>AW</div></div></td></tr> <tr><td><div><div>Revision</div><div>-</div></div><div><div>First Issue</div><div>-</div></div></td></tr>	<div><div>Drawn By</div><div>AW</div></div> <div><div>Checked</div><div>AW</div></div>	<div><div>Revision</div><div>-</div></div> <div><div>First Issue</div><div>-</div></div>
<div><div>Project</div><div>RIVERSIDE LODGE SAWLEY</div></div> <div><div>Drawing Title</div><div>EXISTING FLOOR PLANS</div></div> <div><div>Drawing Status</div><div>PLANNING</div></div> <div><div>Drawing Number</div><div>PL03</div></div> <tr><td><div><div>Drawn By</div><div>AW</div></div><div><div>Checked</div><div>AW</div></div></td></tr> <tr><td><div><div>Revision</div><div>-</div></div><div><div>First Issue</div><div>-</div></div></td></tr>	<div><div>Drawn By</div><div>AW</div></div> <div><div>Checked</div><div>AW</div></div>	<div><div>Revision</div><div>-</div></div> <div><div>First Issue</div><div>-</div></div>	
<div><div>Drawn By</div><div>AW</div></div> <div><div>Checked</div><div>AW</div></div>			
<div><div>Revision</div><div>-</div></div> <div><div>First Issue</div><div>-</div></div>			