



PROPOSED FIRST FLOOR PLAN

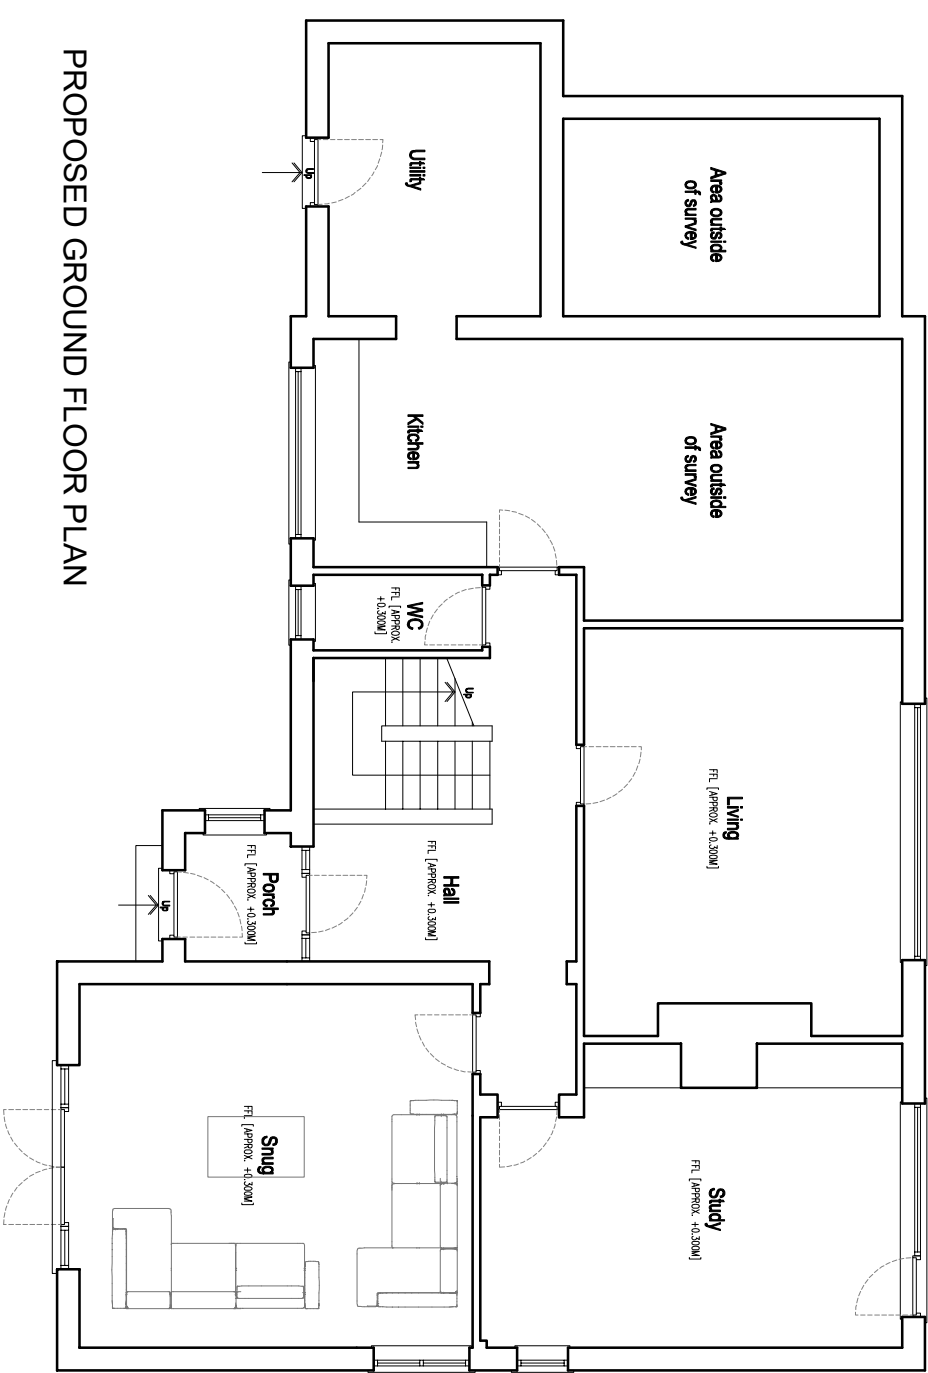

PROPOSED GROUND FLOOR PLAN

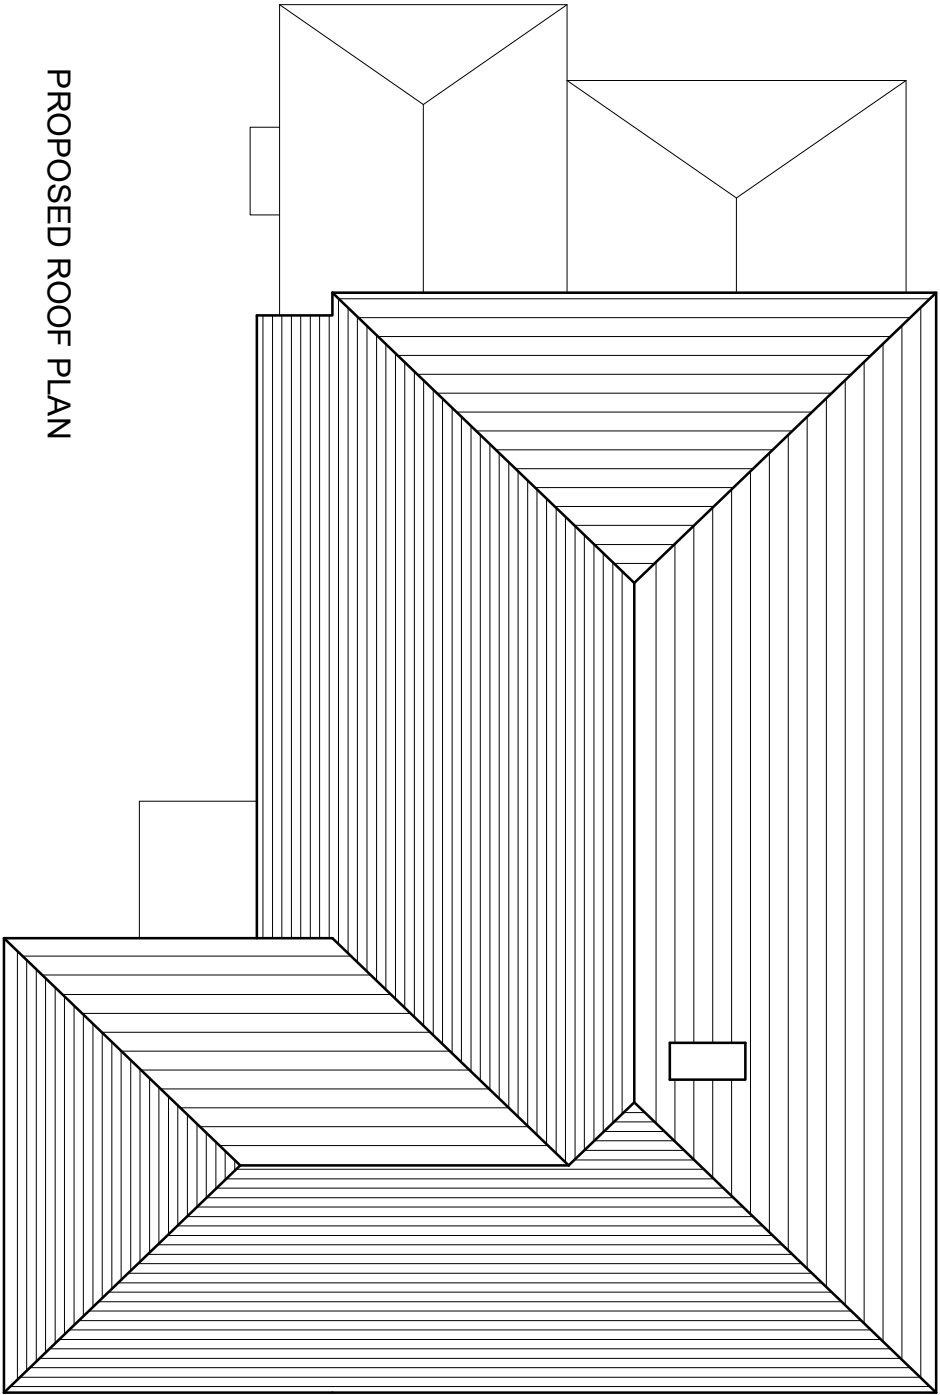

PROPOSED ROOF PLAN

<div><div>qww+q</div><div>architects</div></div> <div>Robinsons Barn Weston Gloucestershire LE16 7JGA</div> <div>Private Residential   Housing   Commercial   Conservation   Domestic</div> <div><div>ARB</div><div>Architects Registration Board</div></div>		Client <b>MR &amp; MRS FENN</b>		Scale <b>1:100</b>	Sheet Size <b>A3</b>	Job Number <b>25-022</b>	Drawn By <b>AW</b>	Checked <b>AW</b>
Project <b>RIVERSIDE LODGE SAWLEY</b>		Drawing Title <b>PROPOSED FLOOR PLANS</b>	Drawing Status <b>PLANNING</b>	Drawing Number <b>PL06</b>	Revision <b>-</b>		Final Issue <b>-</b>	