



Pre- Existing
First Floor

 


First Floor Flat

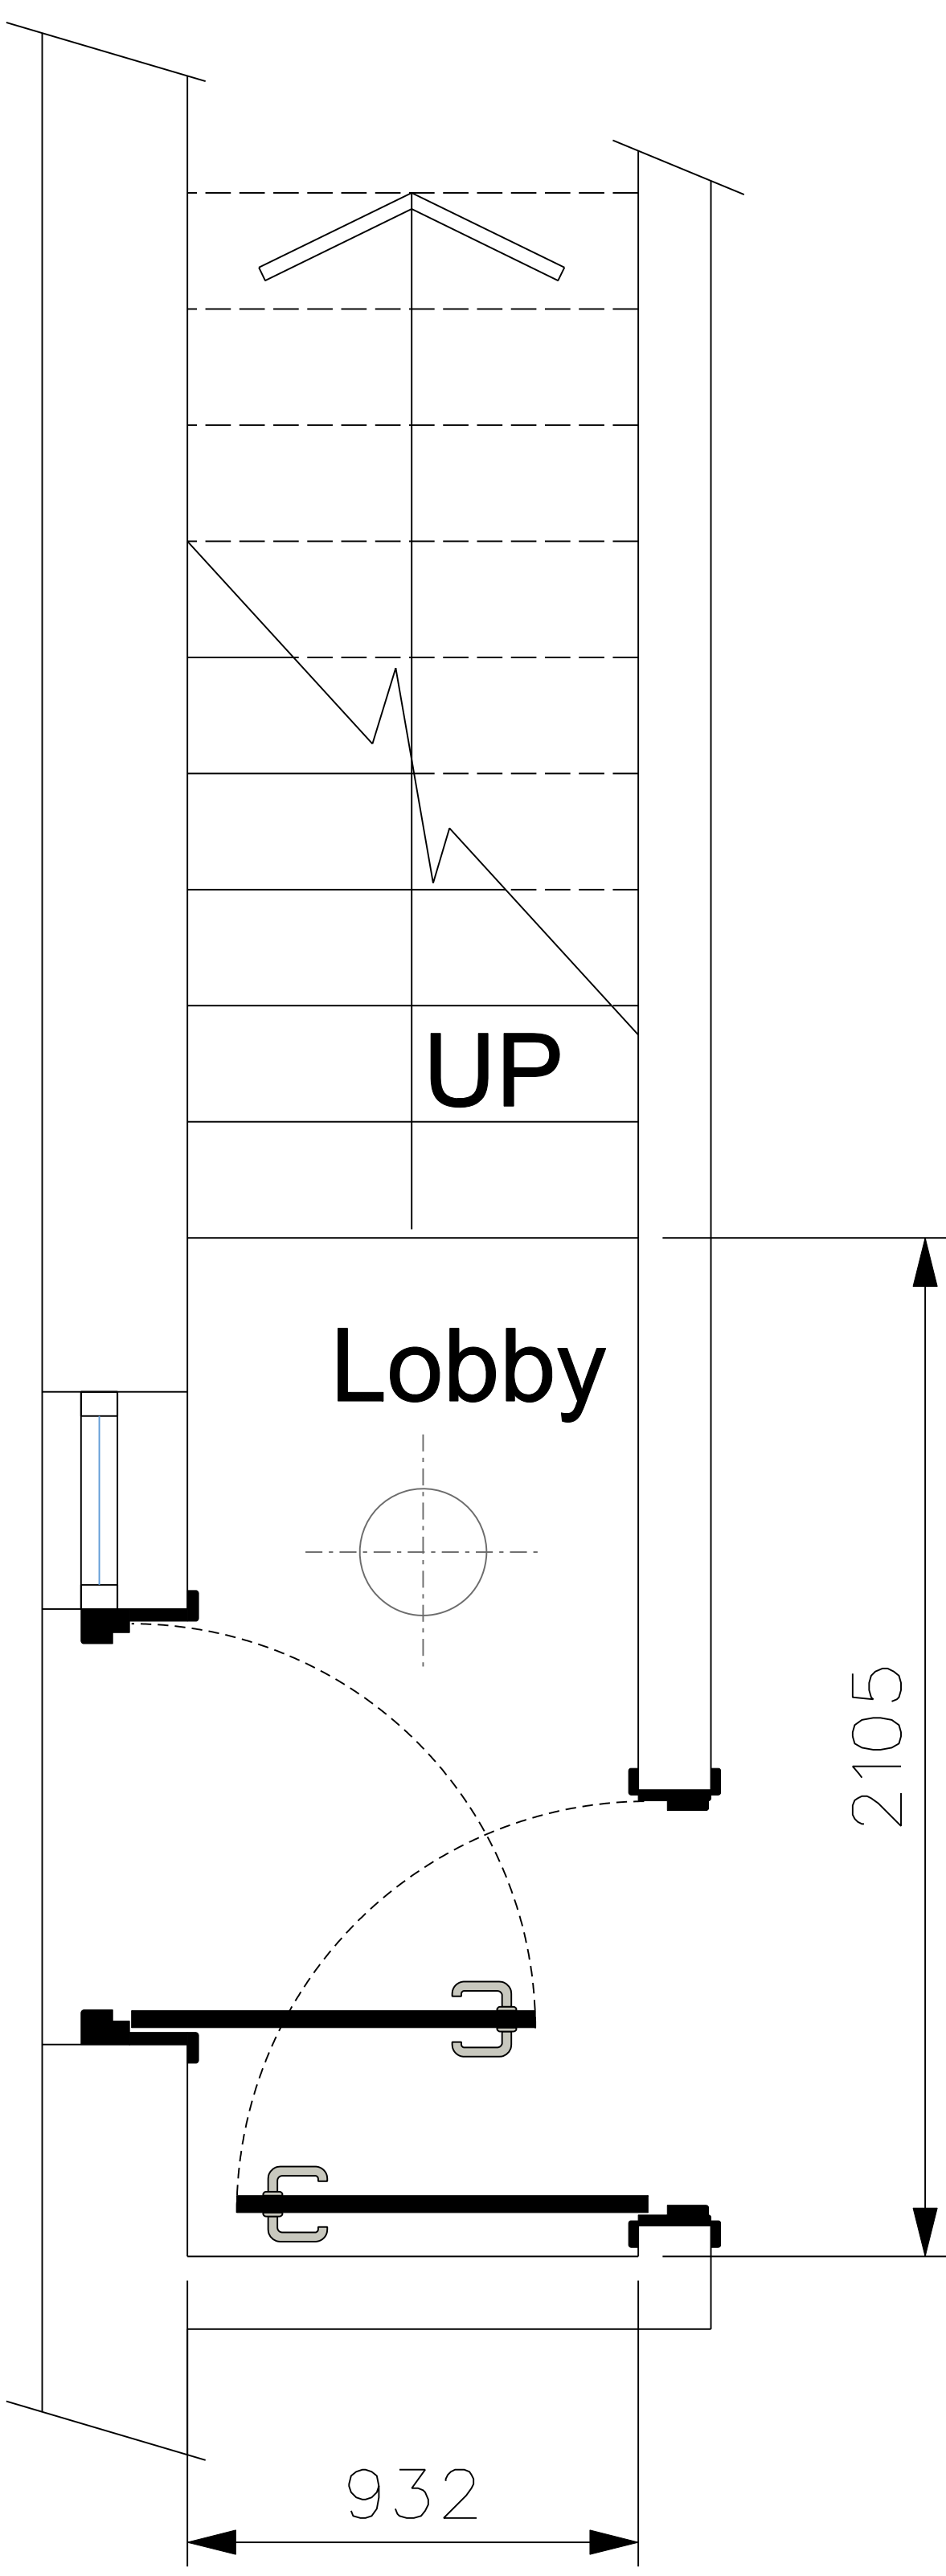

Ground Floor Lobby

Client CONNIE GREENLEES		
Title No. 9 WHALLEY ROAD, LANGHOE - PRE EXISTING FIRST FLOOR FLAT		
Drawing No. 22X048-020	Revision/Issue no. A	Date 27/05/24
Scale & Sheet Size 1:50 @ A3		Drawn by AWJ
Xpressive Interiors Ltd. 26 Sunnyside Ave Wilpshire Blackburn Lancs BB1 9LW T. 07970 216711 F. 01254 919401 E. sales@xpressiveinteriors.co.uk www.xpressiveinteriors.co.uk		

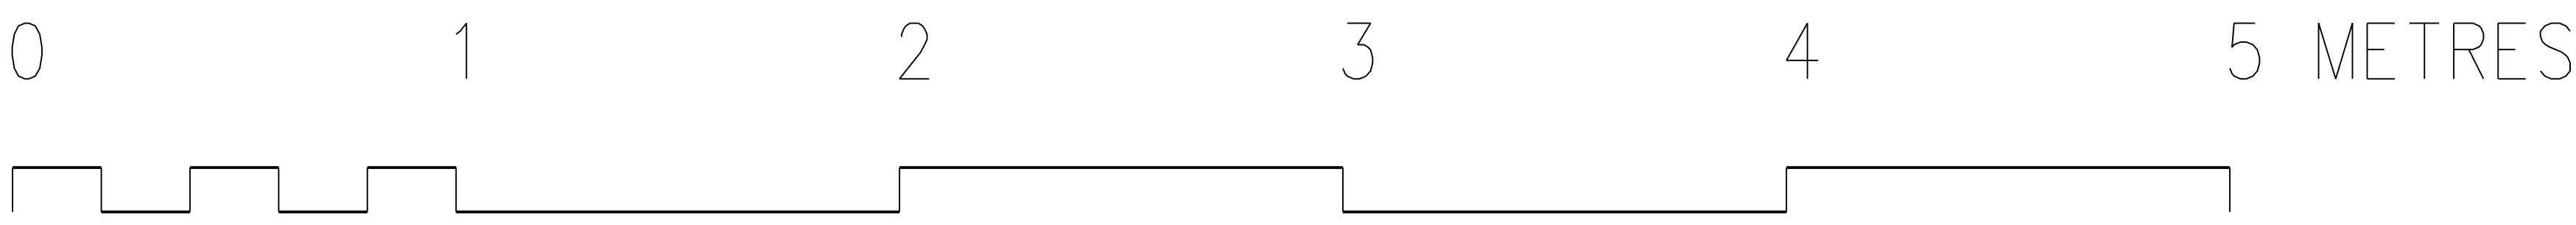

SCALE 1:50

THIS DRAWING/DESIGN IS THE SOLE COPYRIGHT OF XPRESSIVE INTERIORS LIMITED AND MAY NOT BE REPRODUCED IN ANY FORM WITHOUT PRIOR CONSENT. THIS DRAWING IS ALSO AVAILABLE ON DISKETTE OR BY EMAIL. PLEASE CONTACT THE ABOVE OFFICE ON 07970 216711 FOR FURTHER DETAILS.

Issue "0" indicates for information and draft purposes only.