

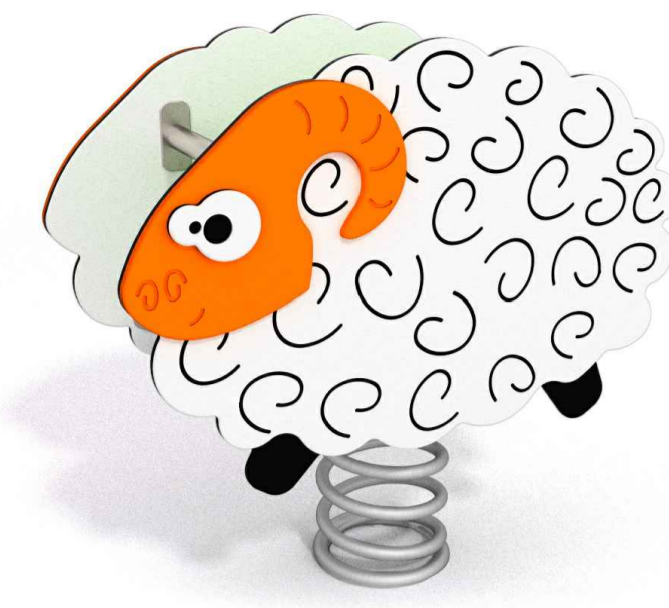



Orientation of site has not been checked, design subject to check before installation

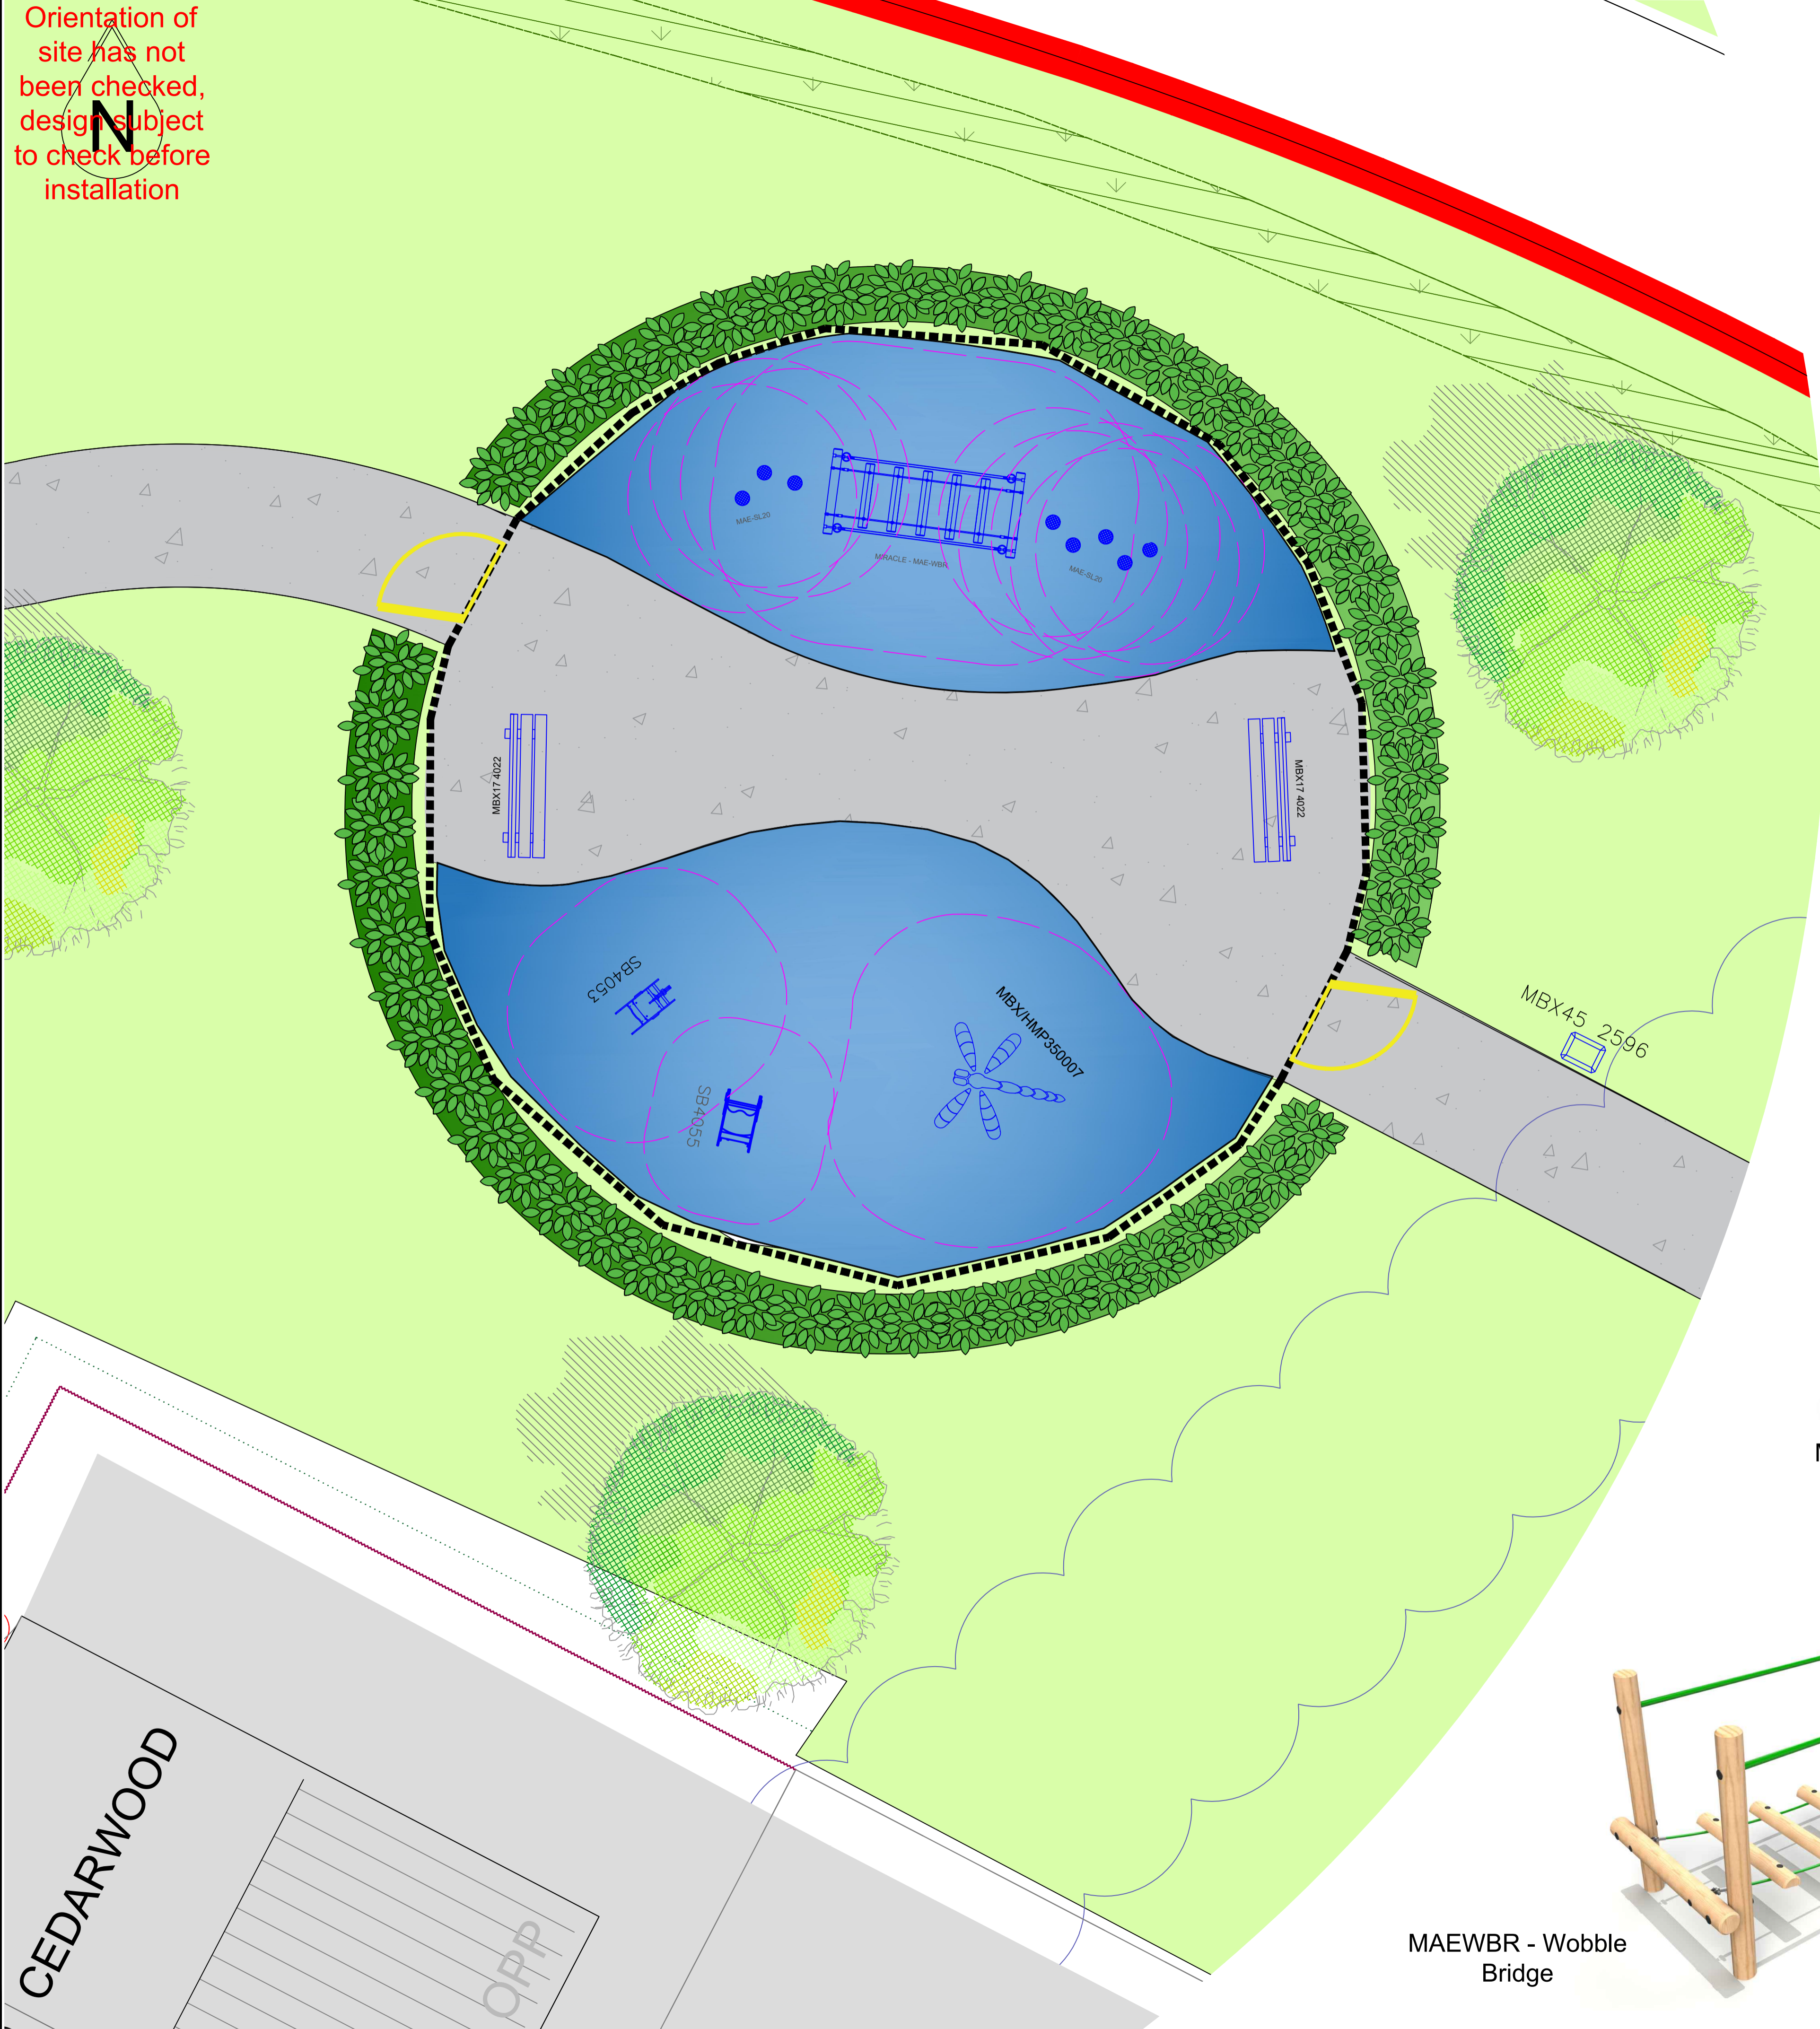

SB4055 - Spring Rider

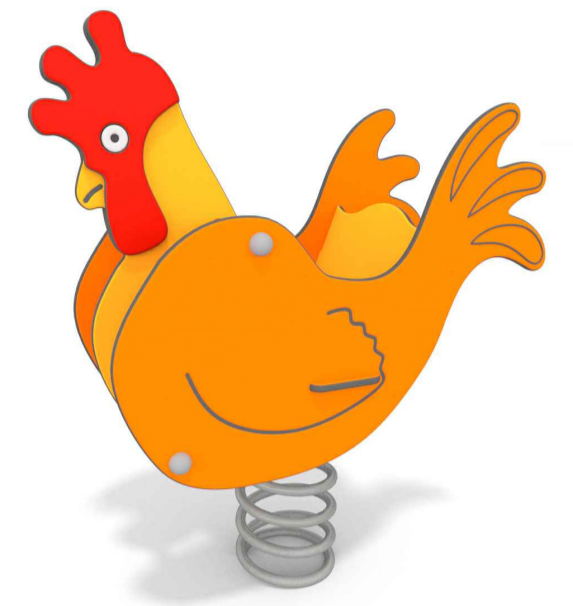

SB4053 - Spring Rider

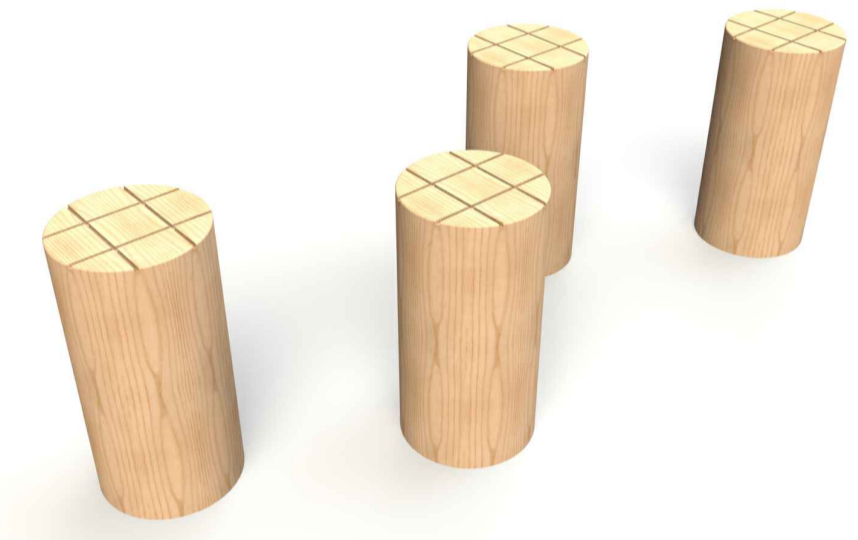


MAESL20 - Stepping Posts



MBX45 2596 - Bin



MBXM/HMP350007 - Dragonfly

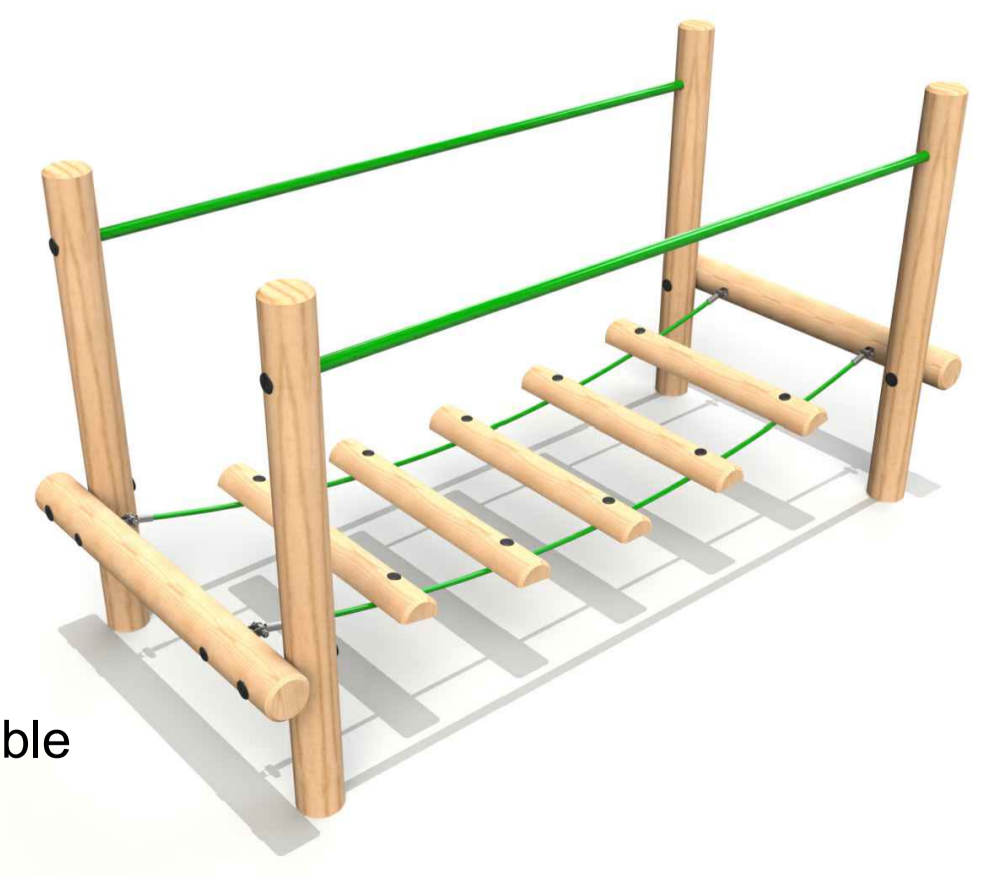

MAEWBR - Wobble Bridge



MBX17 4022 - Bench

PROJECT TITLE:
Alston Grange LAP

SHEET TITLE: Proposal

Key:
Fencing:
1m High, 1.2m Wide Self Closing Bowtop Gates, Galvanised and Powder Coated Yellow
1m High Bowtop Fencing, Galvanised and Powder Coated Black

Surfacing:
PCC Edging to perimeter of Surfacing
Sky Blue Wet Pour Safer Surfacing
Grass Mounds by Client
Existing Grass
Macadam Surfacing by Client

Landscaping:
Trees by Client
Shrub Planting by Client
Indicative Hedge Planting by Client

Surface edging is permitted within the fall zones providing they are flush with no protruding hard or sharp edges/corners.

Equipment Fall Zone (No safety surfacing required if located on well maintained turf and under 1.5m CFH)

REVISIONS		
Issue	Description	Date

DRAWN BY: S. Thomas

REVISED BY:

CHECKED BY: C.Smy


SCALE: 1:50@A1 ISSUE: --

CLIENT: Tilia Homes

DRAWING NO: Q11007

DATE: 17/10/24

© 2024 MIRACLE DESIGN AND PLAY LTD. ALL RIGHTS RESERVED. THIS DRAWING MAY NOT BE REPRODUCED, TRANSMITTED OR STORED IN WHOLE OR IN PART WITHOUT OUR WRITTEN CONSENT

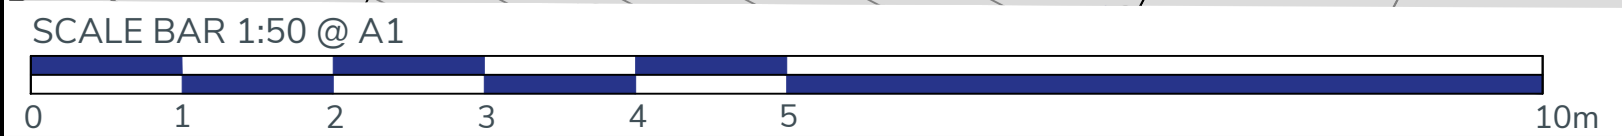

EXACT LOCATION OF EQUIPMENT TO BE AGREED ON SITE. ALL SURFACING TO BE FLAT AND LEVEL, ANY DISCREPENCIES IN LEVELS TO BE REPORTED TO MIRACLE DESIGN & PLAY IMMEDIATELY