


EXISTING SITE PLAN



Beacon Fell View Holiday Park, 110 Higher road , Longridge , PR3 2TF

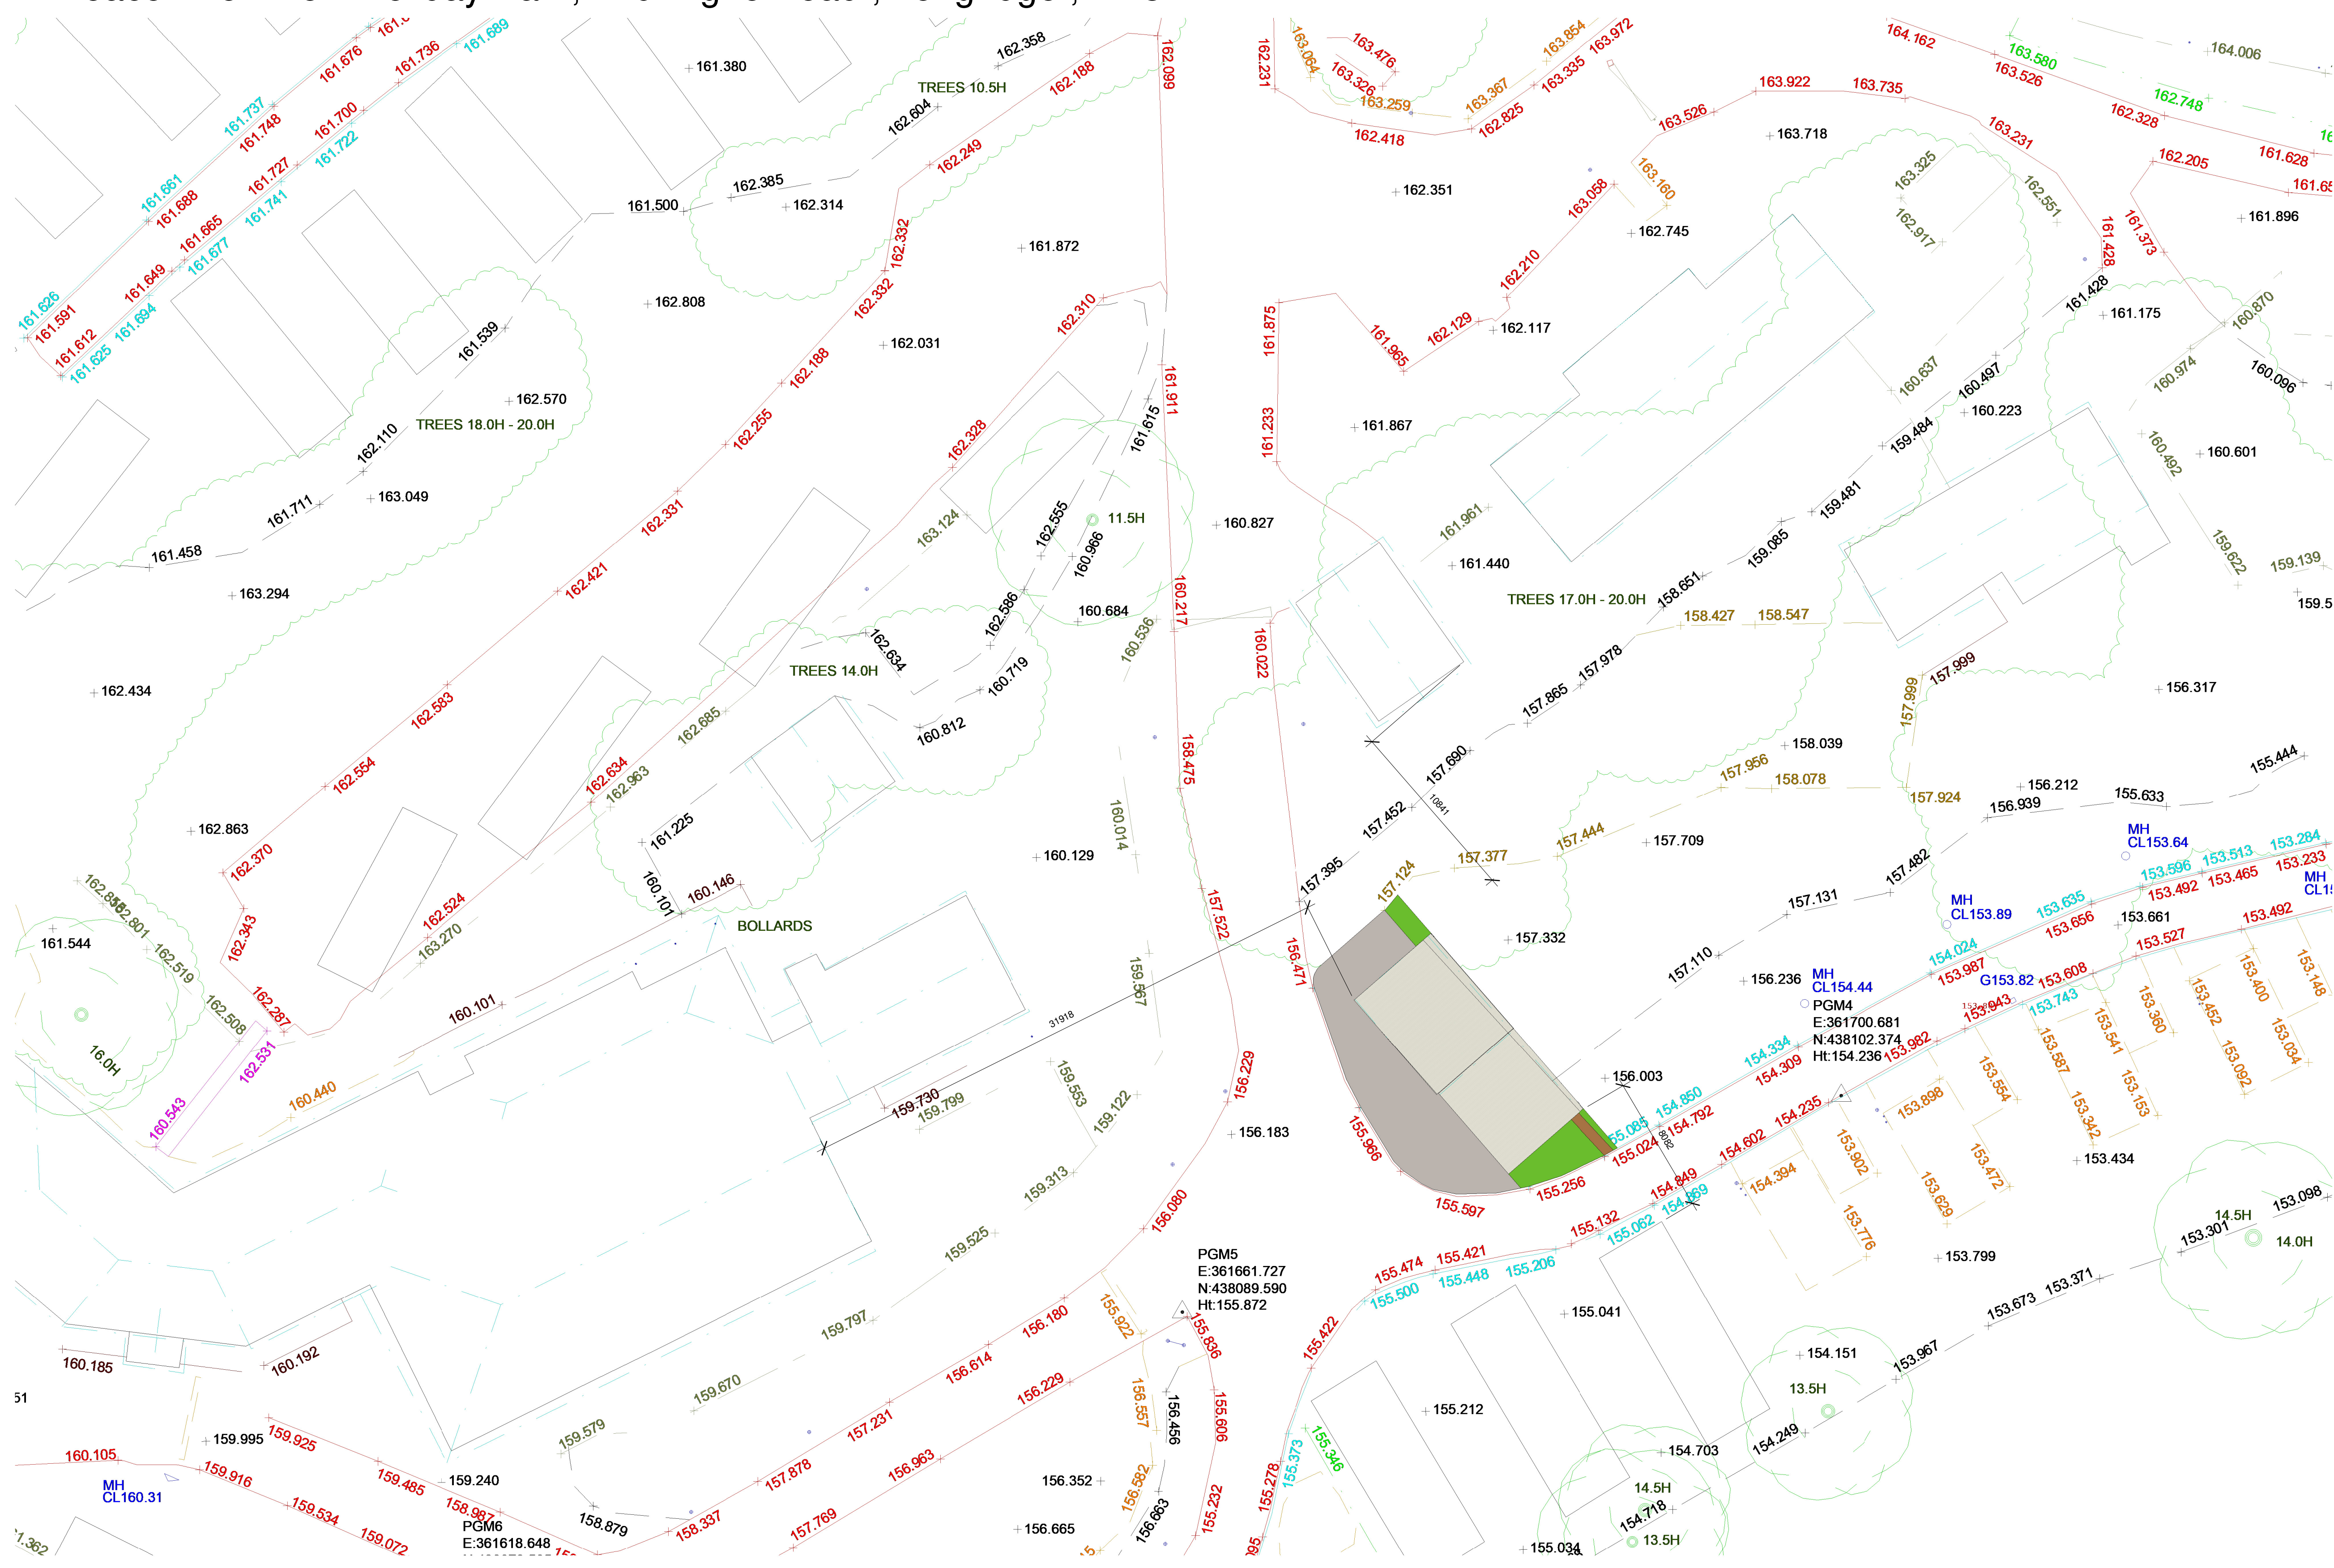

KEY

- HARDSTANDING SURFACE
- GRASSED SURFACE
- EXISTING GABION WALL

Site Plan
1 : 200

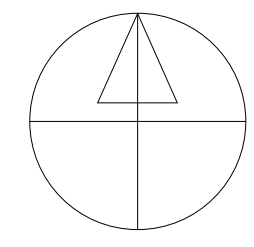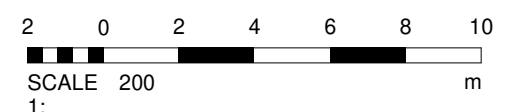

GA ASSOCIATES
planning • architecture • design

T: 01995 604514
E: info@GrahamAnthonyAssociates.com
W: www.GrahamAnthonyAssociates.com

2 CROSTON VILLA
HIGH STREET
GARSTANG
PRESTON
PR3 1EA

CLIENT: TOM HILL
PROJECT STATUS: Project Status

EXISTING SITE PLAN
Beacon Fell View Holiday Park, 110 Higher road , Longridge , PR3 2TF

GA3572-ESP-01A
As indicated
JUNE 25