
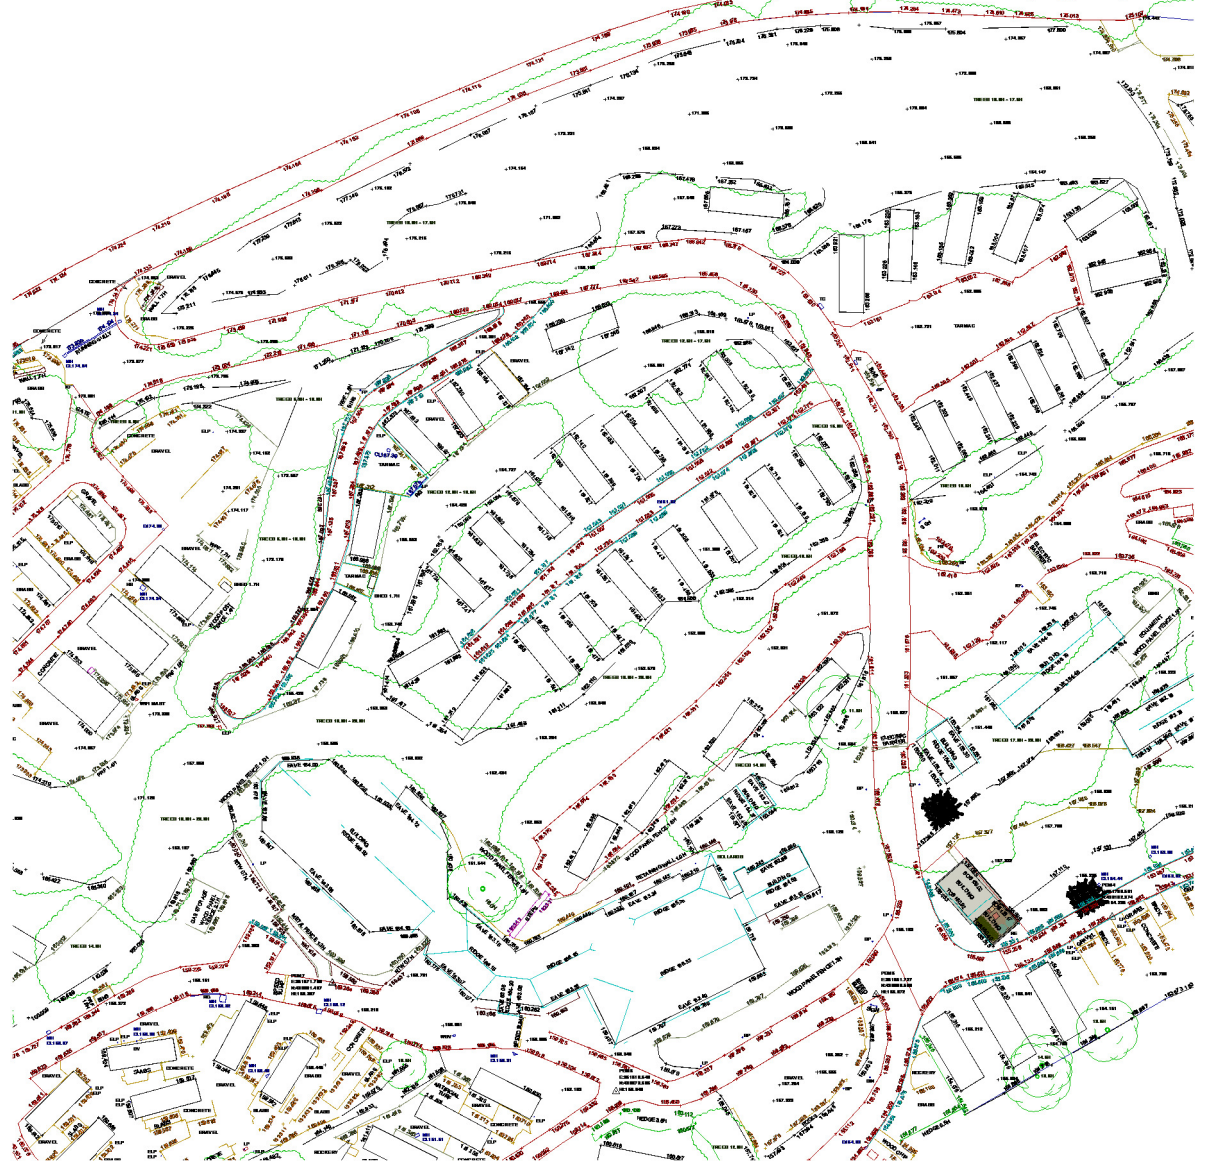


# PROPOSED SITE PLAN


Beacon Fell View Holiday Park, 110 Higher road , Longridge , PR3 2TF

KEY


- HARDSTANDING SURFACE
- GRASSED SURFACE
- EXISTING GABION WALL RETAINED
- PAVEMENT
- BIN
- PROPOSED TREES (3)

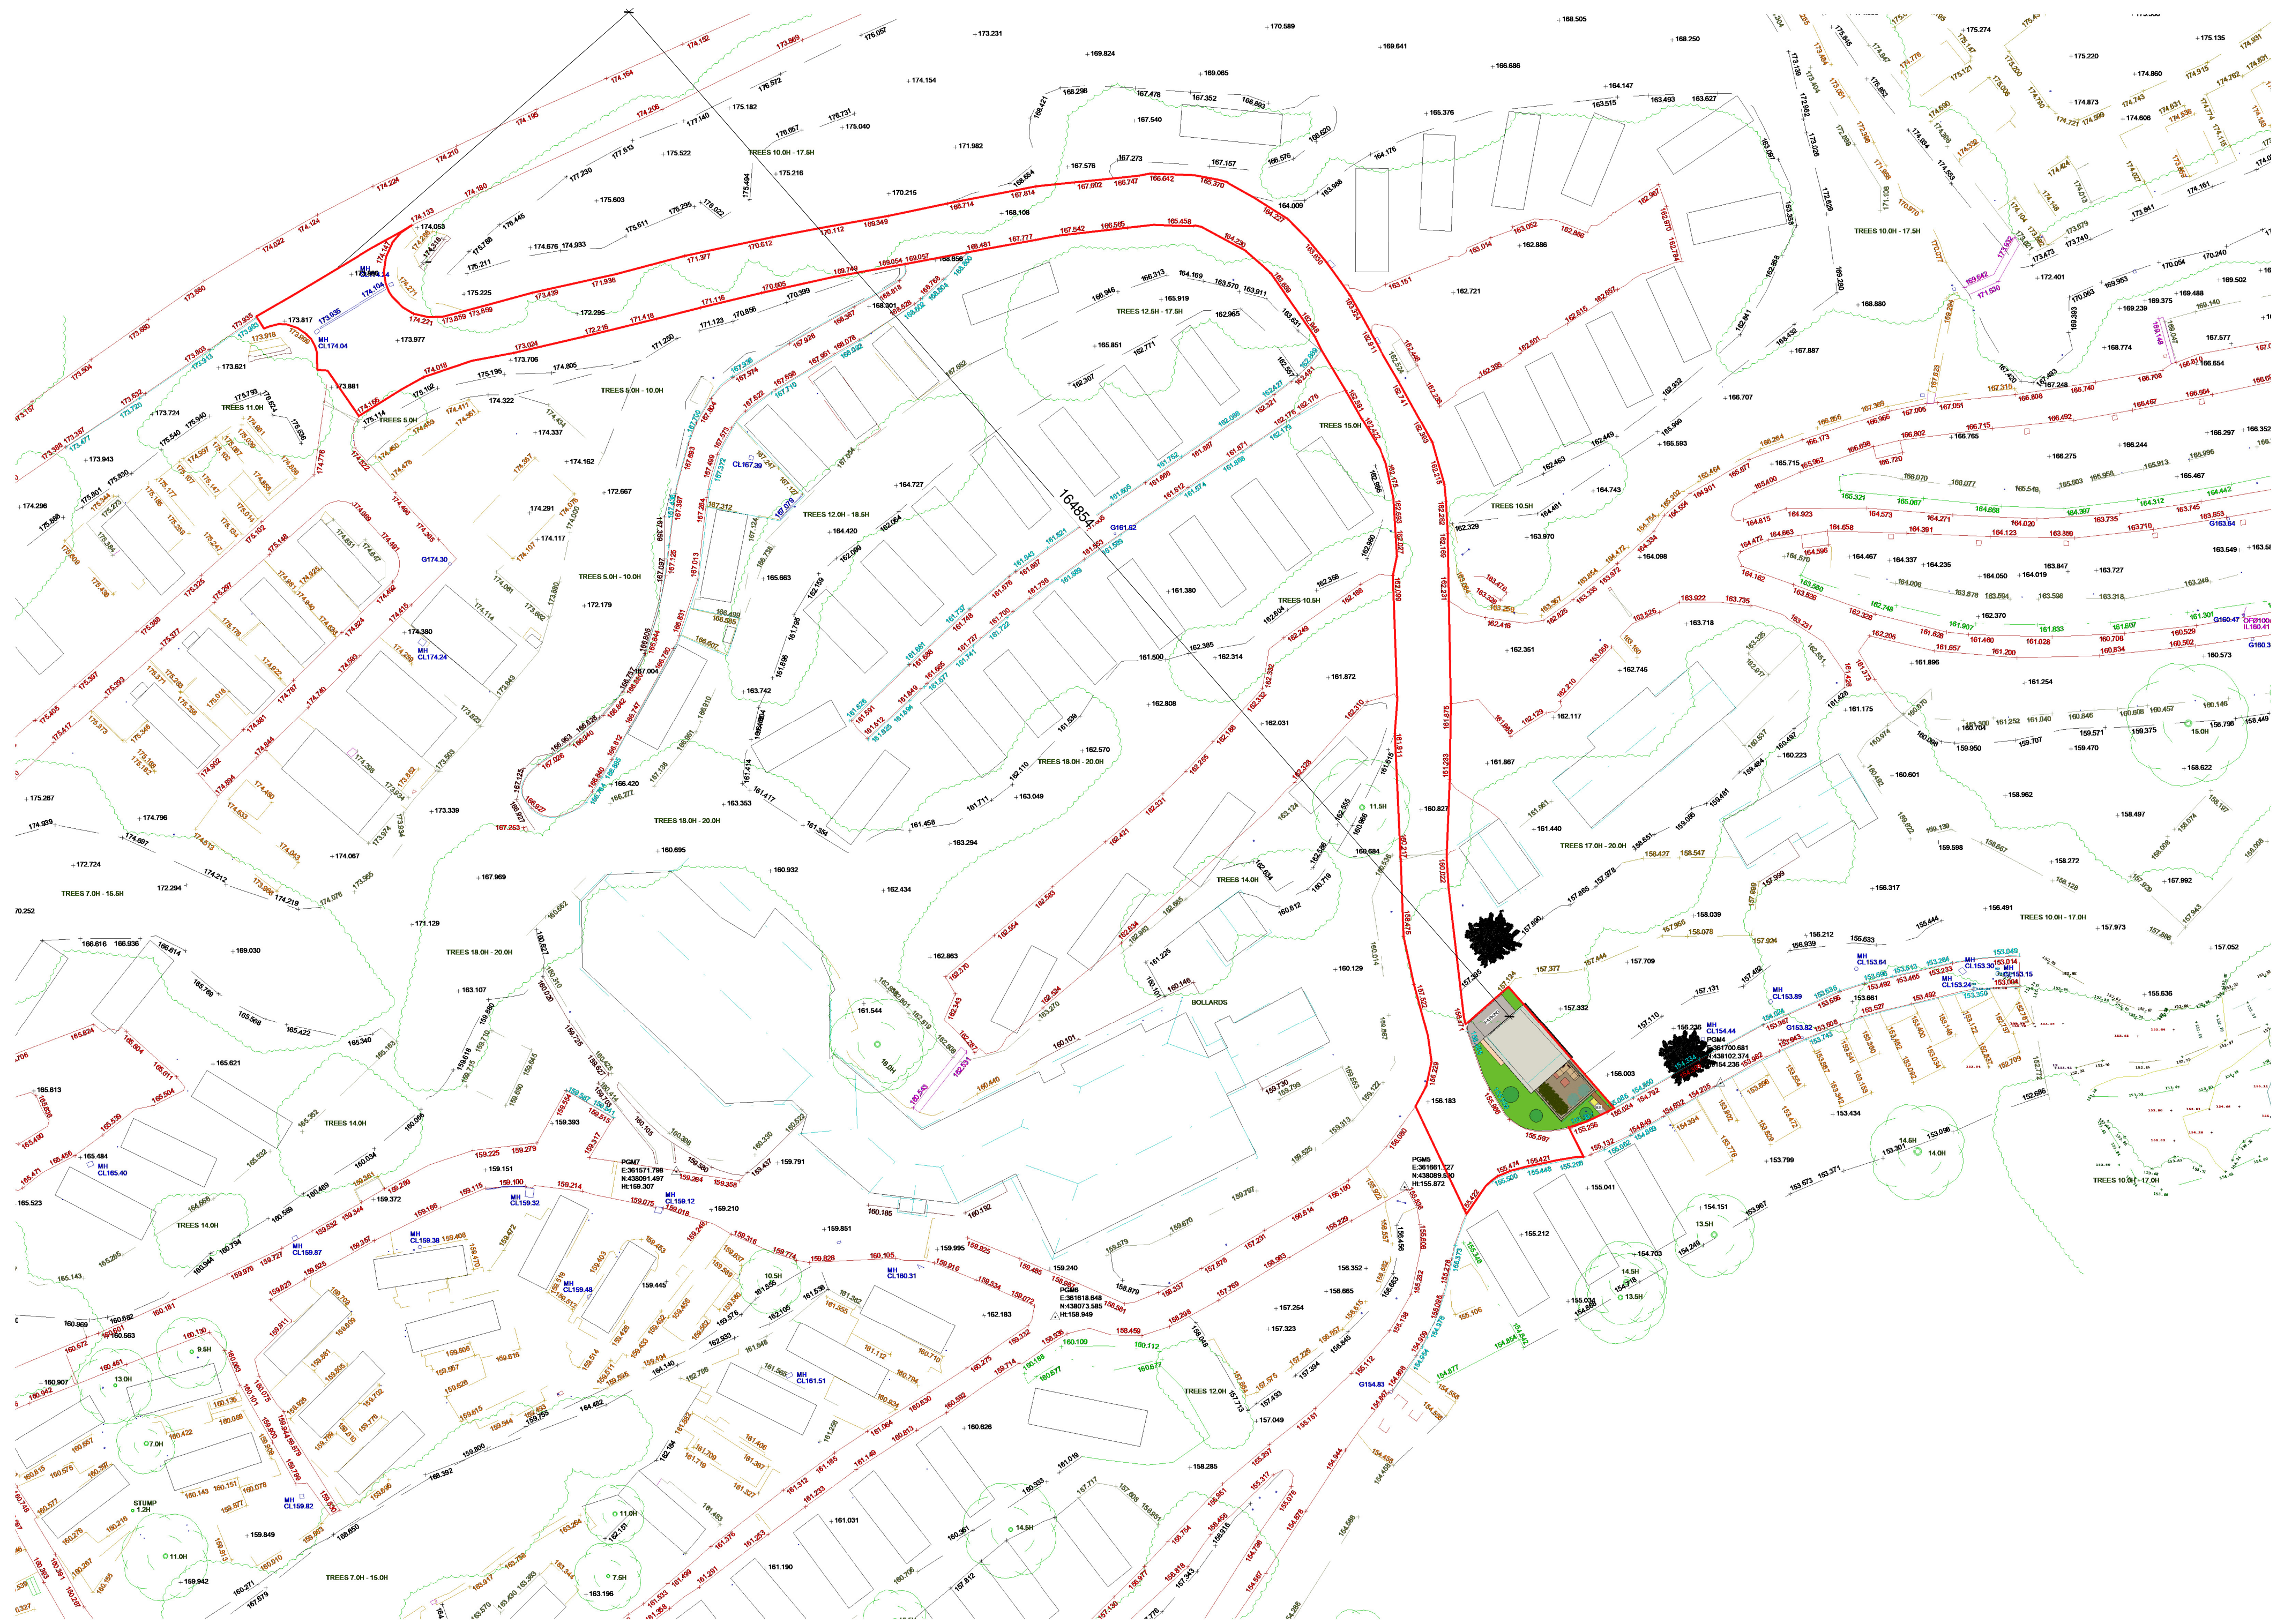

KEY PLAN  
1 : 1250

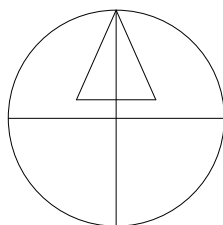

Site Plan .  
1 : 500

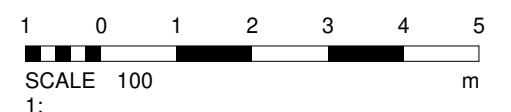



planning • architecture • design

ASSOCIATES

T: 01995 604514  
E: info@GrahamAnthonyAssociates.com  
W: www.GrahamAnthonyAssociates.com

CLIENT: TOM HILL

PROPOSED SITE PLAN  
Beacon Fell View Holiday Park, 110 Higher road , Longridge , PR3 2TF

PROJECT NO: GA3572-PSP-01D

2 CROSTON VILLA  
HIGH STREET  
GARSTANG  
PRESTON  
PR3 1EA

DWG STATUS: Project Status

DATE: As indicated

ALL DIMENSIONS TO BE CHECKED ON SITE AND ANY DISCREPANCIES TO BE REPORTED TO PROJECT MANAGER.  
ASSOCIATES SHALL BE RESPONSIBLE FOR ANY DISCREPANCIES. NO PART SHALL BE DRAWING WITHOUT THE SIGNATURE OF THE PROJECT MANAGER.  
NOT TO BE USED FOR CONSTRUCTION.