

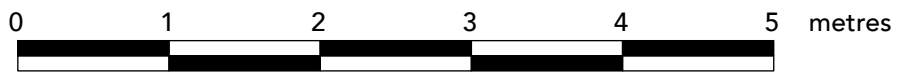

○ Balanced flue terminal

East Elevation of Rear Lean-To

Whole wall re-rendered with thin lime wet dash finished with limewash

West Gable Elevation

Revision A: Boiler position changed

JWRC
conservation

Houlker's Farm, Read
Side Elevations
As Proposed

Scale: 1-50 @ A3
Date: May 2025
Drawing No: 318-17 Rev: A

www.jwrc.co.uk