


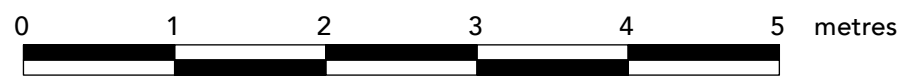


Wall re-pointed with hot lime or putty lime mortar, made with coarse sand

Cement pointing removed and hidden stainless steel support for lintel installed if needed

Cement pointing removed and hidden stainless steel support for lintel installed if needed

JWRC
conservation

Houlker's Farm, Read
Front Elevation
As Proposed

Scale: 1-50 @ A3
Date: May 2025
Drawing No: 318-15 Rev:

www.jwrc.co.uk