

# SHEFFIELD CYCLE STAND



**Material** - 304 or 316 Grade Stainless Steel

**Diameter Ø** - 50mm CHS


**Width** - 750mm

**Height** - 800mm (Senior)  
- 600mm (Junior)

**Finish** - Brushed Satin 240 grit  
- Bright Satin 320 grit

**Fixing Method** - Root Fixed  
- Baseplate Fixed

Also available in Mild Steel

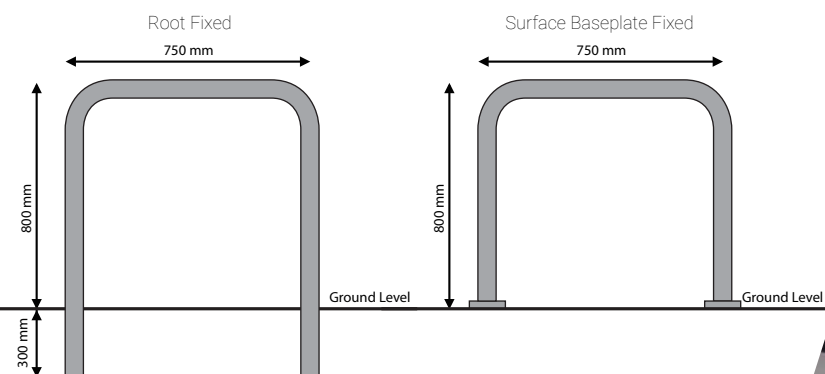

Root Fixed

Surface Baseplate Fixed