



NOTES:
 1: This drawing is for Planning Application purposes only

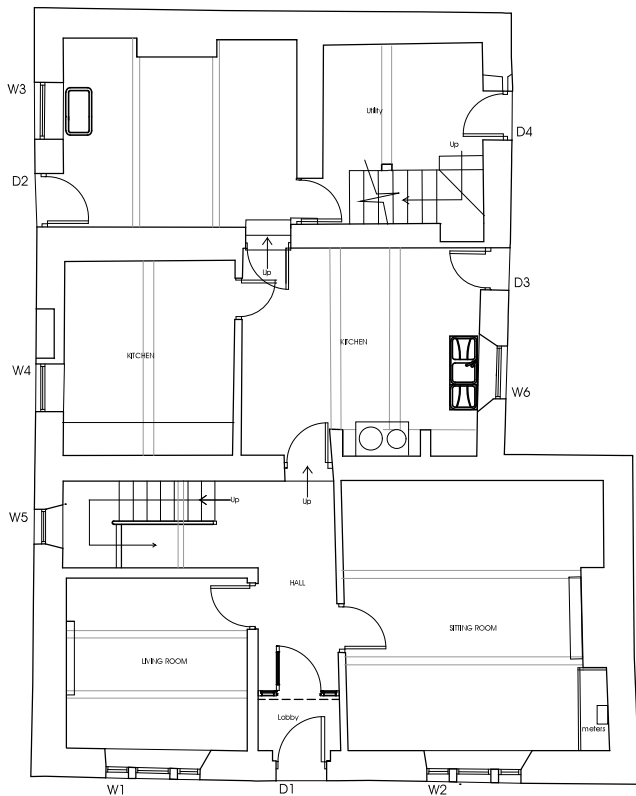

GROUND FLOOR PLAN

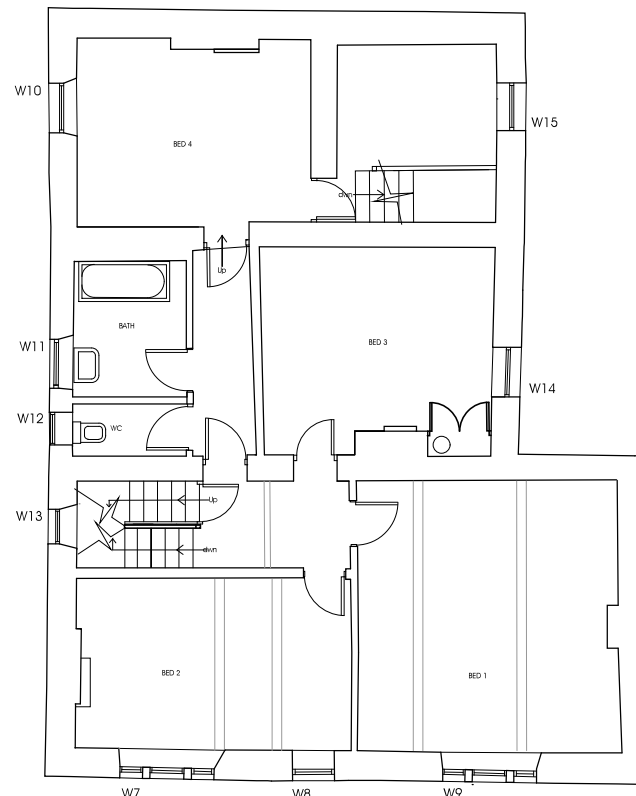

FIRST FLOOR PLAN

