

**IMPORTANT**




© This drawing is copyright and remains the property of this practice

All dimensions to be checked on site  
Positions of existing services to be confirmed prior to proceeding


**REVISION STATUS**

S Information issued for feasibility or scheme design.  
T Information issued for tender purposes only.  
C Information issued for Construction.  
NB: Only those drawings containing a C revision to be used for construction.


**NOTES**

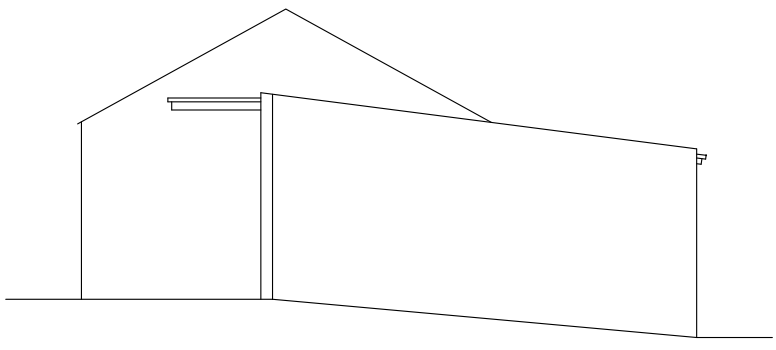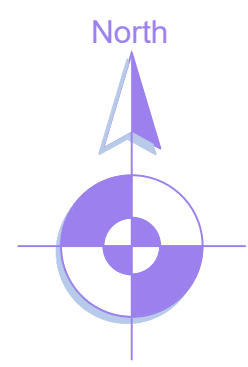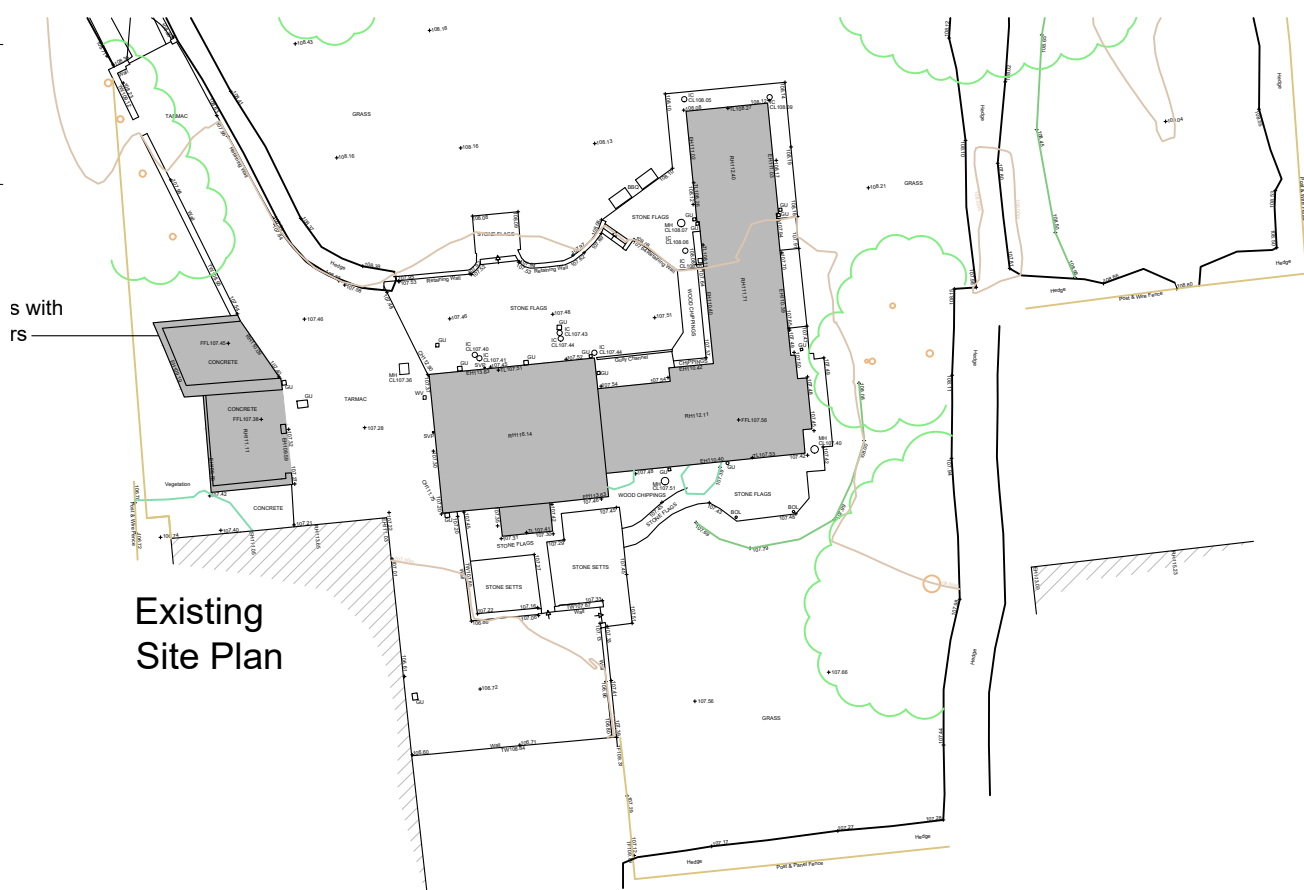


Existing North Elevation

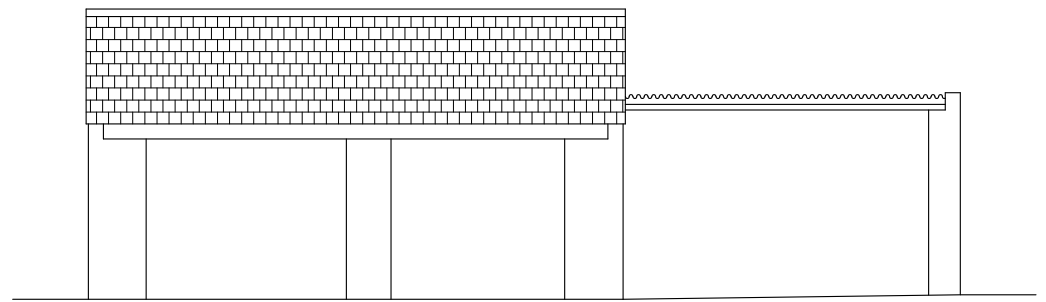



Existing East Elevation

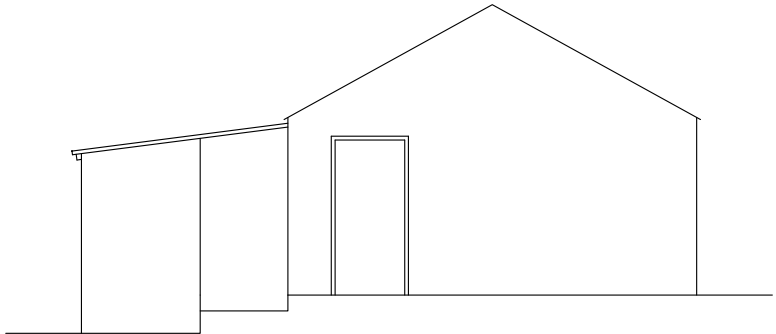

Existing South Elevation

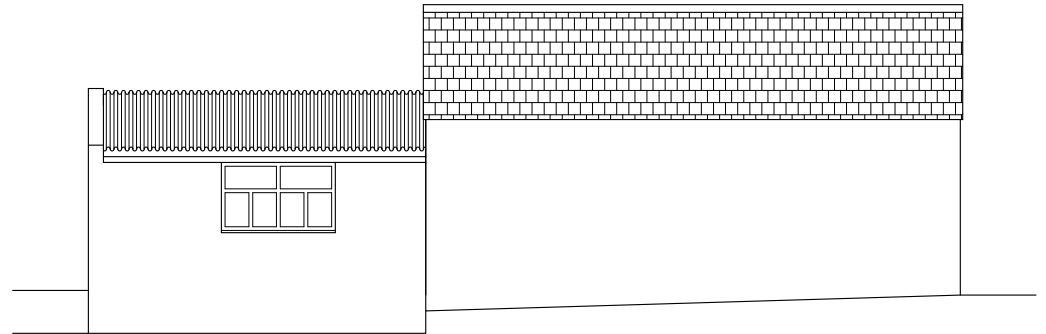

Existing West Elevation

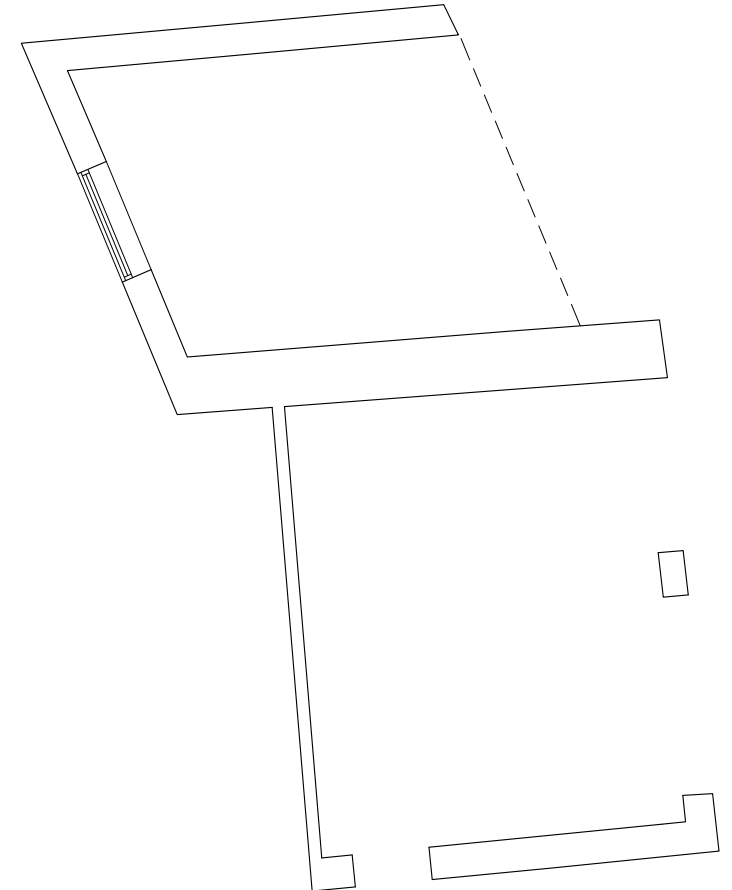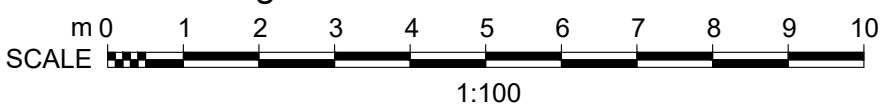

Existing Plan

REVISION	DATE	DESCRIPTION
----------	------	-------------

CLIENT  
Mr T Myers

PROJECT  
Proposed Replacement Detached Garage  
Higher College Farm, Longridge, PR3 2YY

DRAWING TITLE  
Existing Site Plan, Floor Plan & Elevations

SCALE	DATE	DRAWN	CHECKED
1:100/500@A3	Jun '25	PRH	

DRG NO.  
**EAD\_203\_P\_02**

**Evolve Architectural Design Ltd**  
 2 St Matthews School House  
 Stanhill Lane  
 Oswaldtwistle  
 Accrington  
 Lancashire BB5 4PZ  
 T 01254 469702  
 M 07957 592102  
 E paul@evolvead.co.uk  
 www.evolvead.co.uk

