


EXISTING SITE BLOCK PLAN 1:250

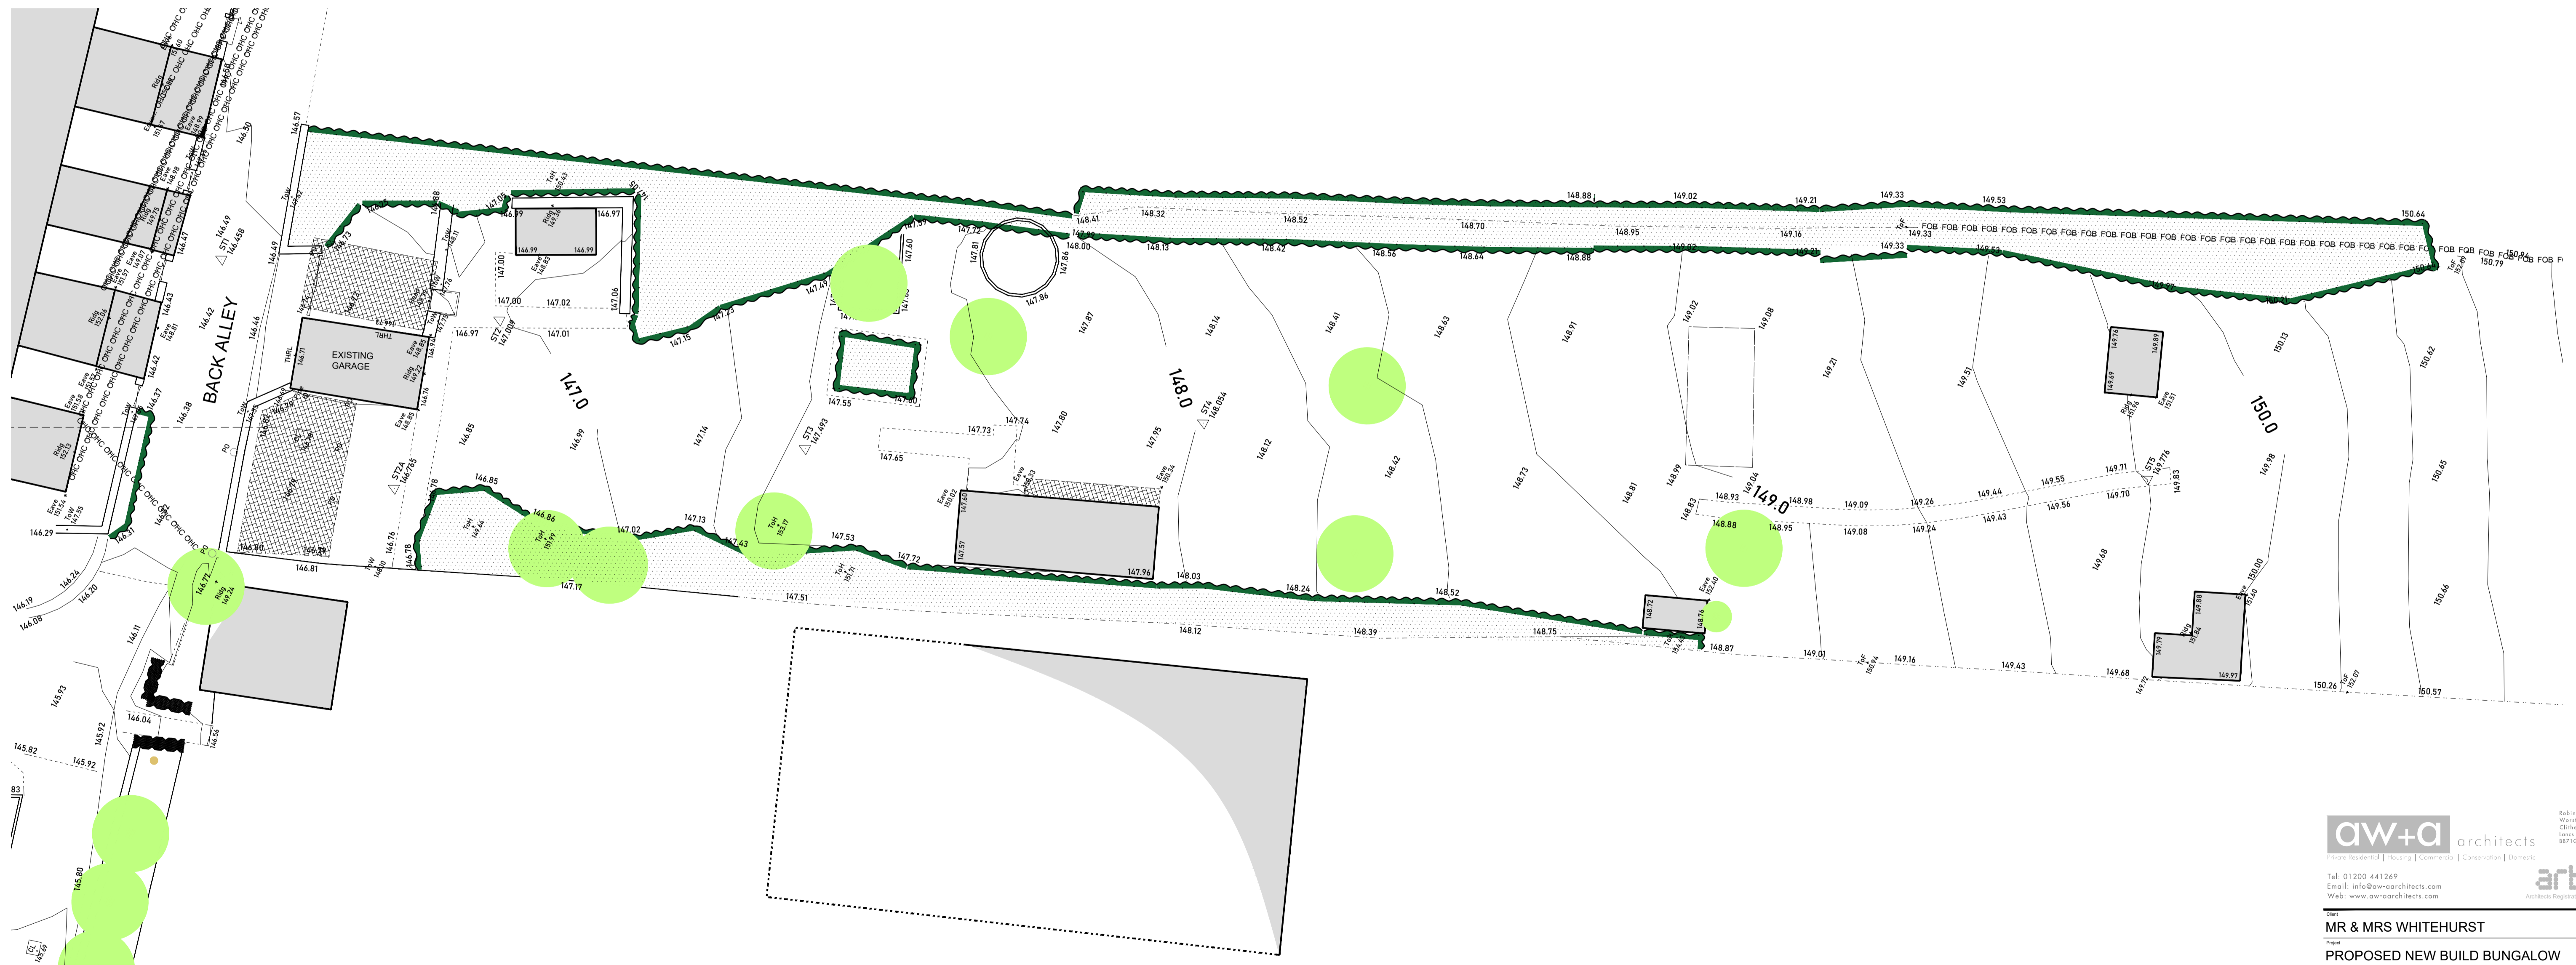

EXISTING SITE BLOCK PLAN 1:125

Scale	Sheet Size	Drawing Status
1:125/250	A1	PLANNING
Job Number	Drawn By	Checked
24-045	AW	AW
Drawing Number	Revision	Print Issue
PL02	-	-