




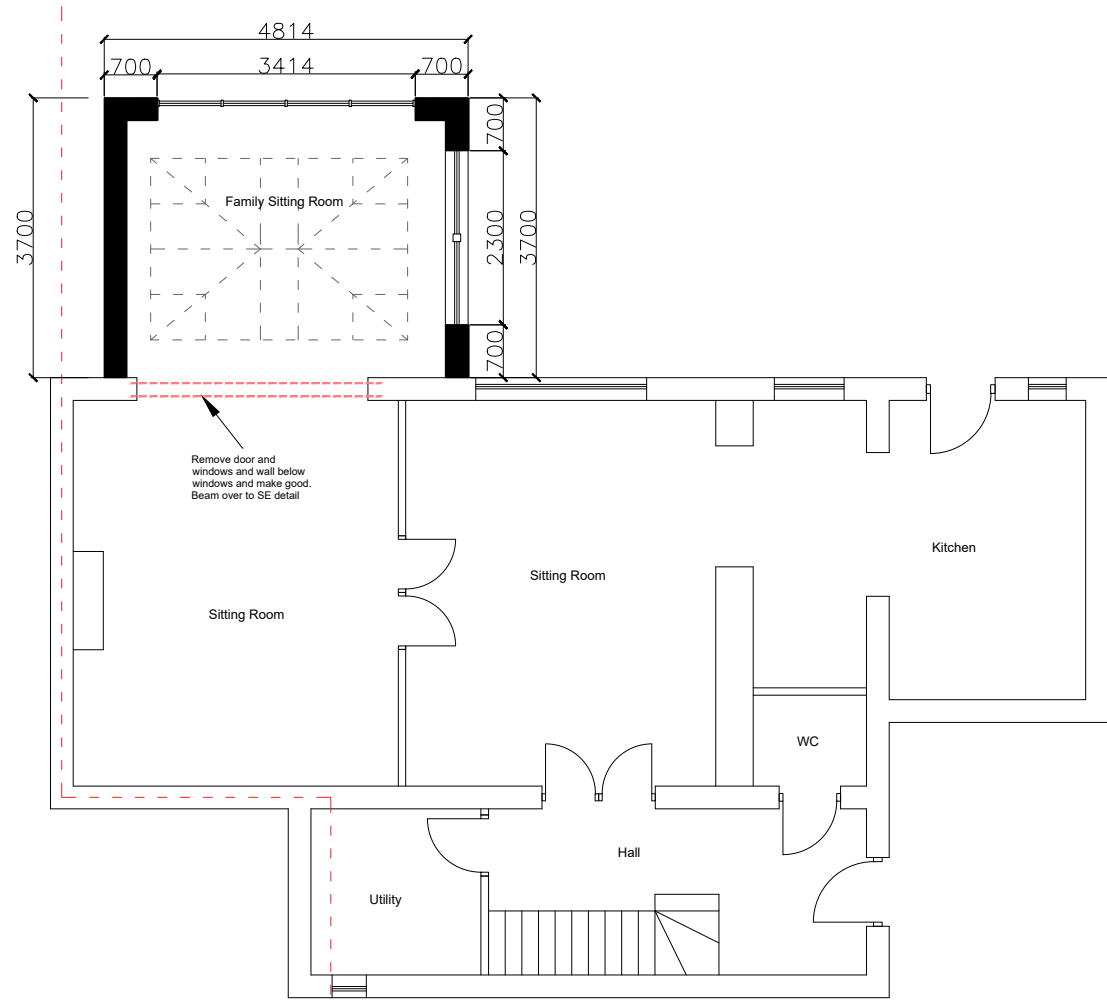

PROPOSED GROUND FLOOR PLAN

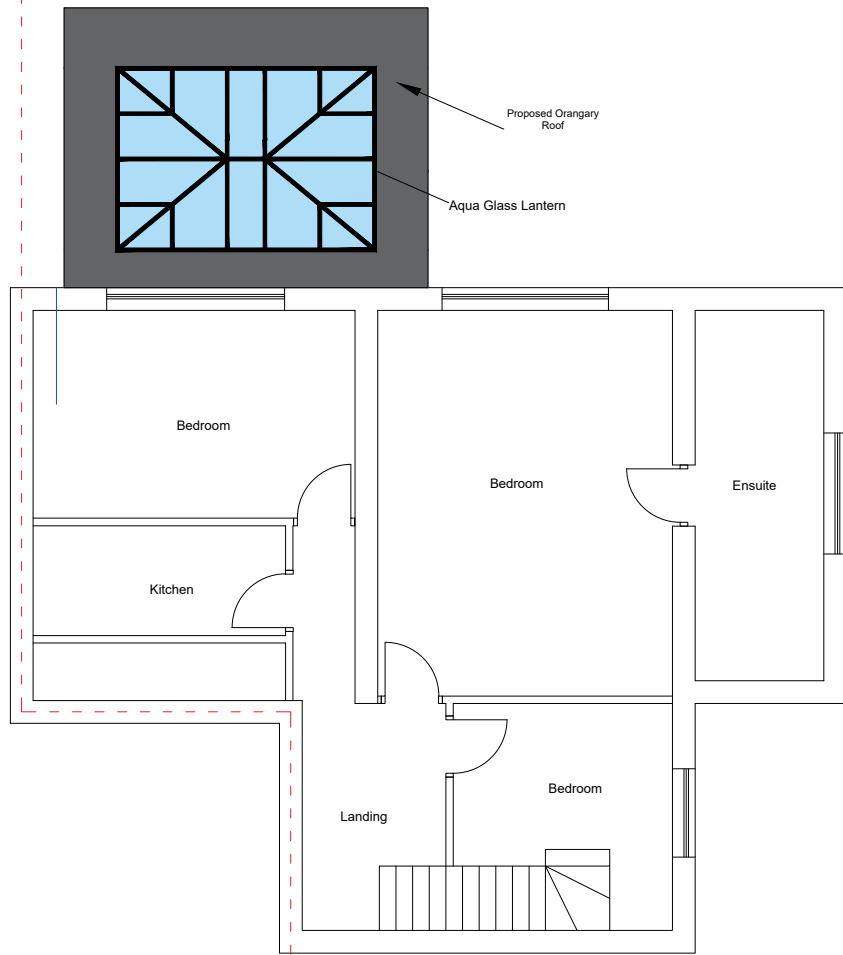

PROPOSED FIRST FLOOR PLAN

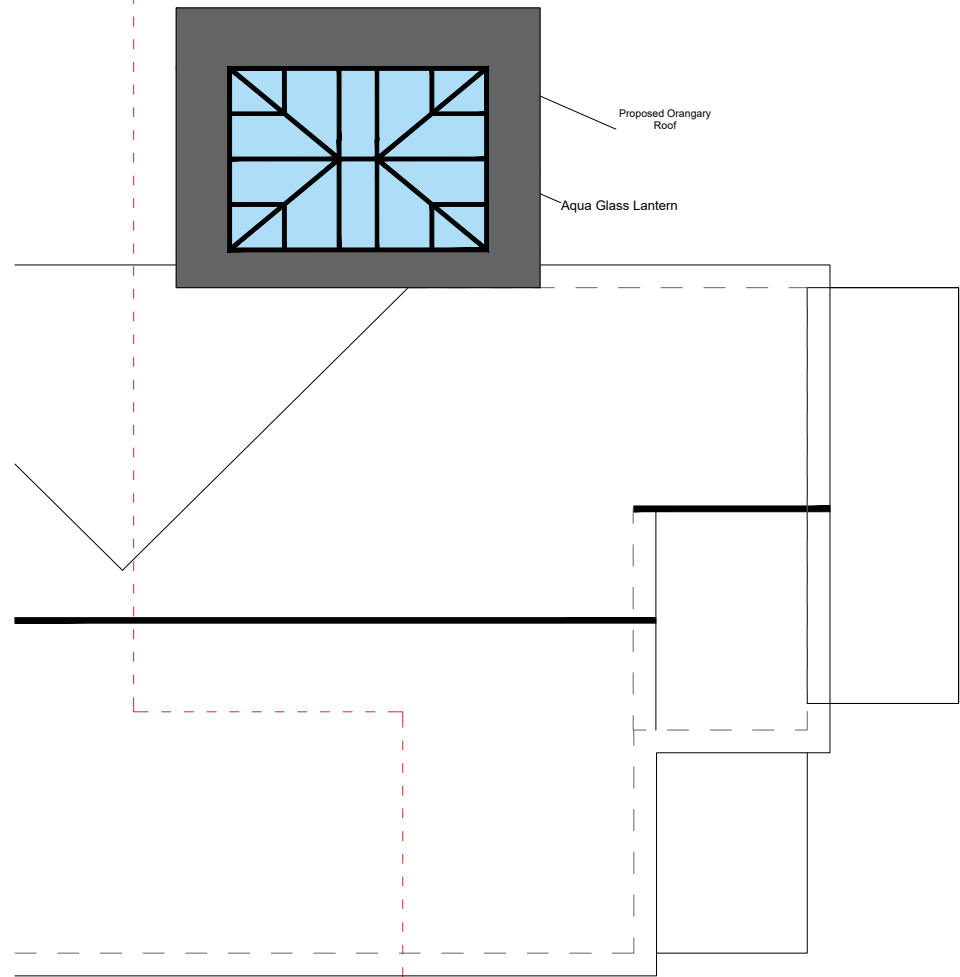

PROPOSED ROOF FLOOR PLAN

C		Amended to Planning officer request	16.10.25
B		Projection reduced from 4.22 to 3.7m	10.10.25
A		Amnded to Orangery	12.09.25
Rev		Revision	Date
JOB REF: C101066			
JOB PROPOSED ROOF / FRAME REPLACEMENT AND ALTERATION TO CONSERVATORY WALLS			
ADDRESS 7 HORTON LODGE HORTON, SKIPTON BD23 3JZ Mr Haynes			
DATE	SCALE	SHEET	Contract No
01.07.25	1:100	3@A3	